

September 2024

Emma Street/Whatley Street Carrum - Pedestrian Upgrades

We plan to reconstruct the pram crossings and some footpath sections on the intersection of Emma Street, Whatley Street and Eel Race Road to improve the safety and amenity for pedestrians and the community.

The improvements will include:

- Reconstruction of six of the pram crossings, connecting footpaths on Whatley Street, Emma Street and Eel Race Road.
- Construction of a shared user path through McCool's Drainage Reserve.
- Ramped footpath to allow access to the timber viewing platform over Kananook Creek.
- Reconstruction of kerb to improve drainage in the area.
- Additional length of fence along Kananook Creek to align with new footpath.

Significant trees will be retained, and tree protection measures will be in place during the works.

Construction Details

Works are expected to be completed by mid-2025 and will take around 4-6 weeks to complete. More specific information regarding the timing of the works will be available when a contractor is appointed by Council.

During the construction works some temporary restrictions to pedestrian areas will be put in place. We will aim to minimise disruptions and will provide signage to let you know if there are alternative pathways/any detours in place.

Additional information will be provided closer to the time of construction, including details on who to contact during construction.

We look forward to delivering these improvements for the community.

Further information

For further information relating to this project please contact Taylor Lovell (Student Design Engineer) or Fleur Gascoyne (Coordinator Strategic Projects) via email at info@kingston.vic.gov.au or ☎ 1300 653 356.


To view other projects being constructed in your area please visit kingston.vic.gov.au/works.



Kingston News.

Sign up to receive the latest updates from the City of Kingston.

☎ 1300 653 356 ✉ info@kingston.vic.gov.au 🗣 Interpreter services - TIS National 🗣 131 450
📍 1230 Nepean Highway, Cheltenham 3192 🌐 kingston.vic.gov.au 📬 PO Box 1000, Mentone 3194

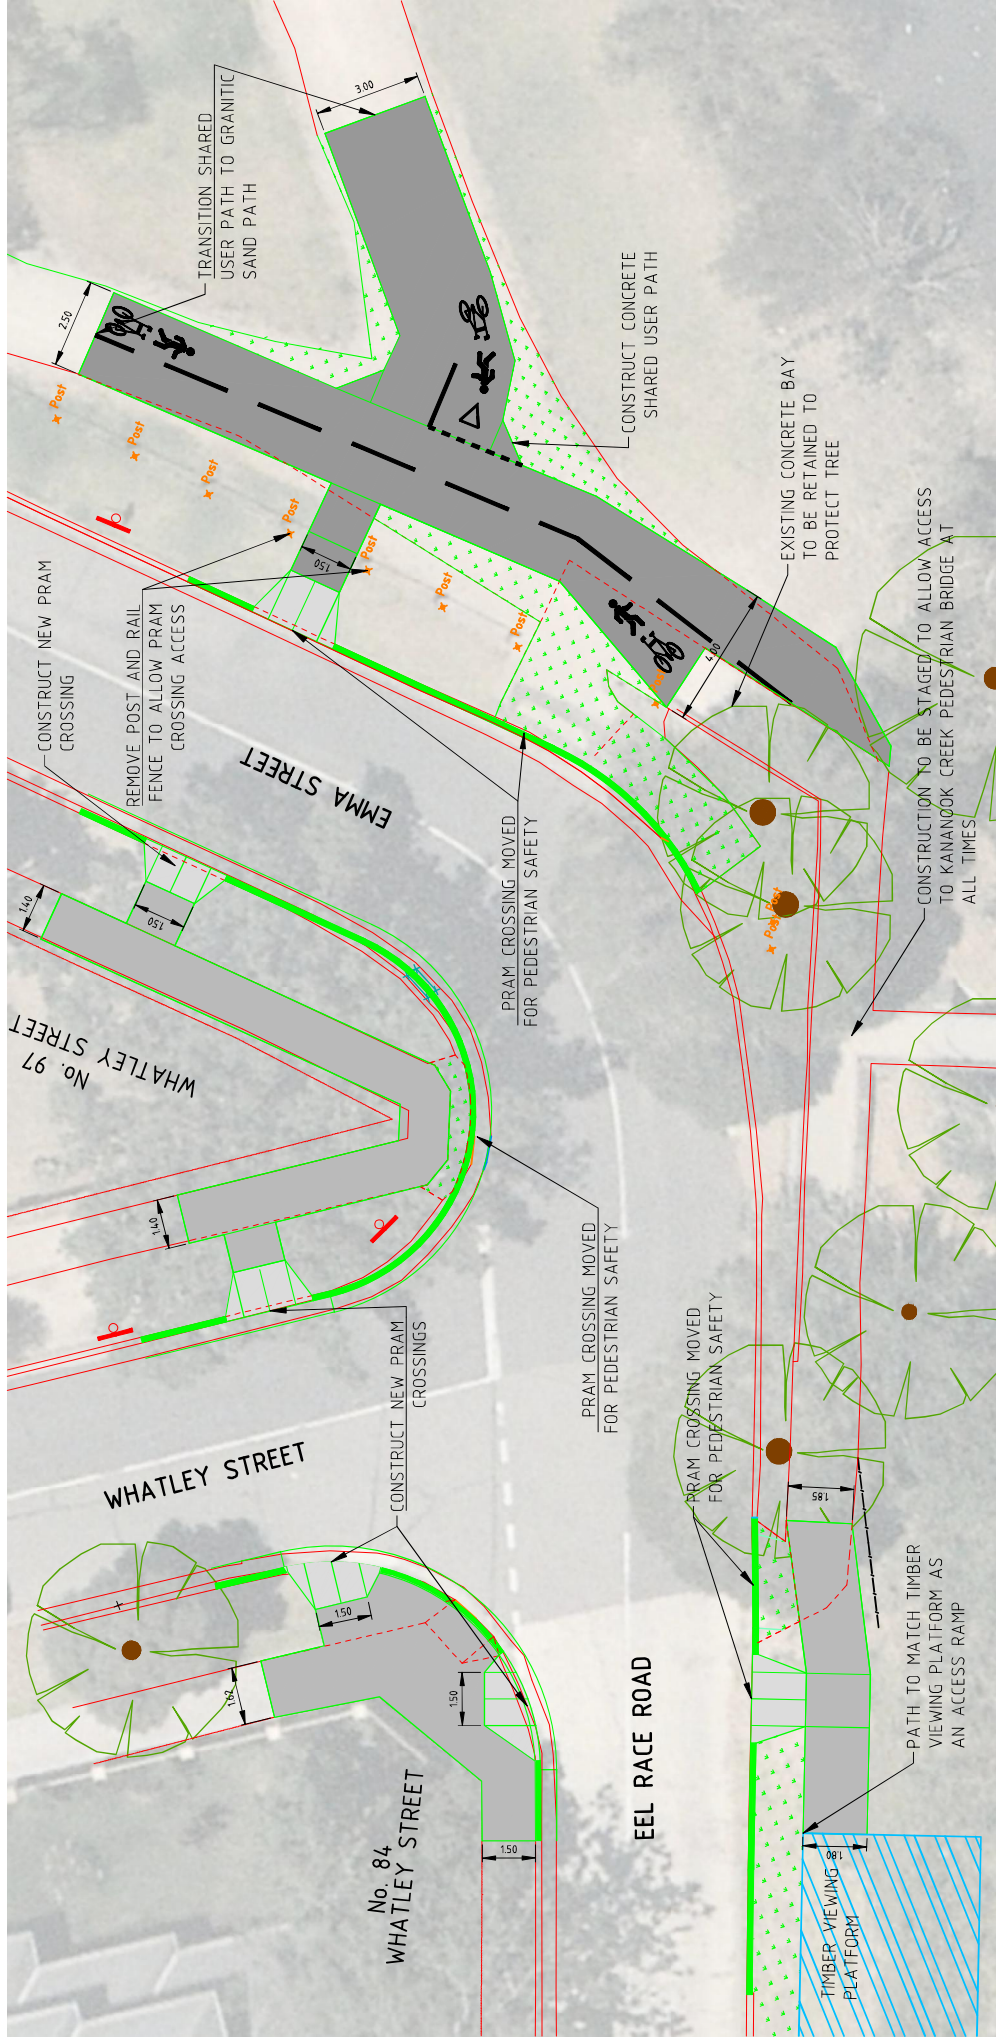

BULLETIN

SCALE IN METRES
 AT PLOT 1/5, A3 PLOT 1/50



LEGEND

- NEW CONCRETE FOOTPATH
- NEW PRAM CROSSING
- NEW KERB AND CHANNEL
- EXISTING PATH
- NEW SHARED USER PATH
- EXISTING PRAM CROSSINGS TO BE REMOVED AND DISTURBED AREAS TO BE REPLACED WITH TOPSOIL

**EMMA STREET/ WHATLEY STREET, CARRUM
 PRAM CROSSING IMPROVEMENTS
 RESIDENT PLAN**