


Minimum clearance of 1.0m is required from the crossover to any fixed object such as power poles, trees...

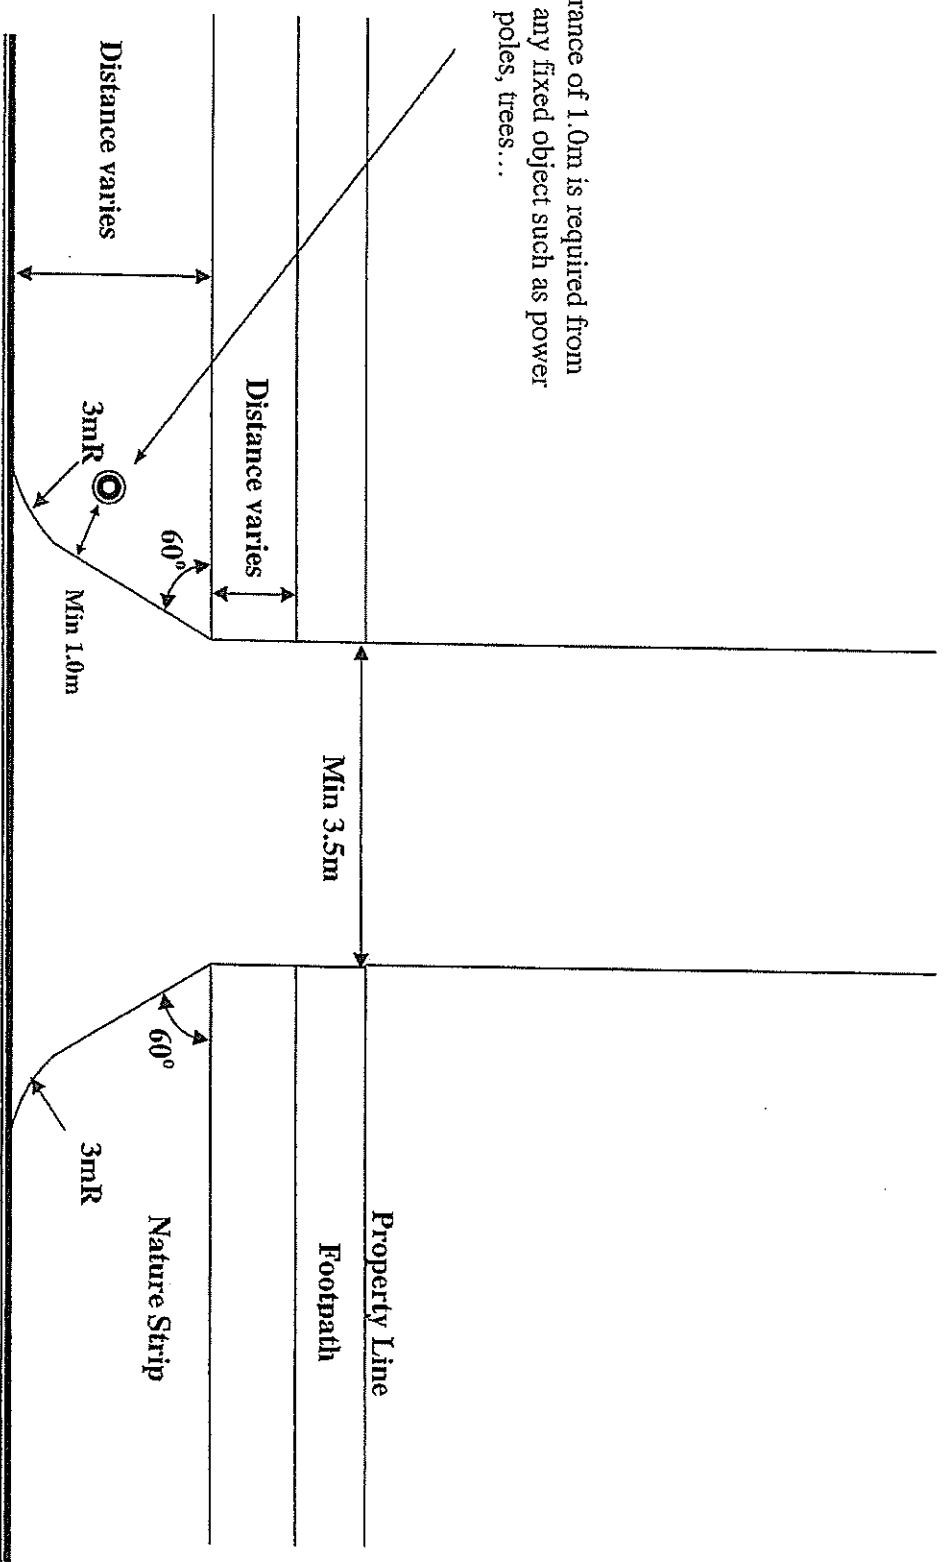

DRAWING A - CROSSOVER DETAIL

VEHICULAR CROSSING PLAN - NOT TO SCALE