

plant palette

trees



Banksia integrifolia
Coast Banksia

climbing plant



Mandevilla dipladenia
Trumpet Flower
Climbing

Edithvale Streetscape Plant Palette

Code	Botanical Name	Common name	Mature Size (h x w)	Density
Trees				
Bi	<i>Banksia integrifolia</i>	Coast Banksia	8m x 4m	As shown
Shrubs, Grasses & Groundcovers				
Al	Aloe Hybrid 'LEO 4520'	Aloe vera 'Bush Baby Yellow'	0.3 x 0.3m	6/m ²
Cs	<i>Convolvulus sabatius</i>	Blue Rock Bindweed	0.1 x 0.5m	5/m ²
Fg	<i>Festuca glauca</i>	Blue Fescue Grass	0.3m x 0.3m	6/m ²
Lw	<i>Lomandra longifolia</i> 'White Sands'	Spiny Head Mat Rush	0.5m x 0.5m	4/m ²
Ri	<i>Raphiolepis indica</i> 'Snow Maiden'	Indian Hawthorn	0.5m x 0.5m	4/m ²
Ss	<i>Senecio serpens</i>	Blue Chalksticks	0.3 x 0.6m	4/m ²
Wf	<i>Westringia fruticosa</i> 'Mundi'	Coastal Rosemary	0.3 x 1m	2/m ²
Climbing Plant				
Md	<i>Mandevilla dipladenia</i>	Trumpet Flower	Climbing	4/m ²

shrubs, grasses & groundcover



Raphiolepis indica
Snow Maiden



Westringia fruticosa 'Mundi'
Coastal Rosemary



Aloe hybrid 'Bush Baby Yellow'



Senecio serpens
Blue Chalksticks



Lomandra Longifolia
'White Sands'




Festuca glauca
Blue Fescue



Convolvulus sabatius
Blue Rock Bindweed


key plan

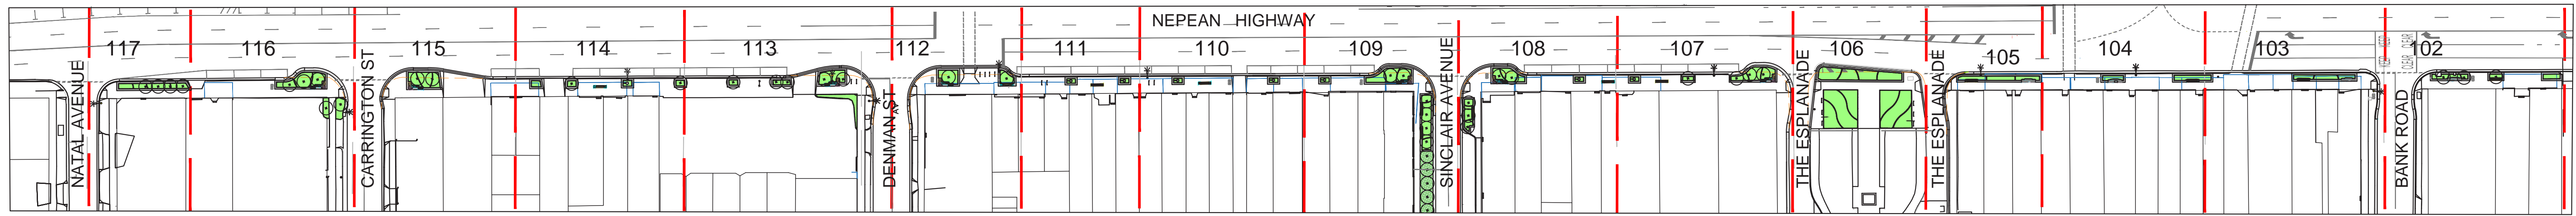

design elements

Kerb Extensions


In areas where there is all day parking the kerbs on the street corners will be widened to allow for wide garden beds.

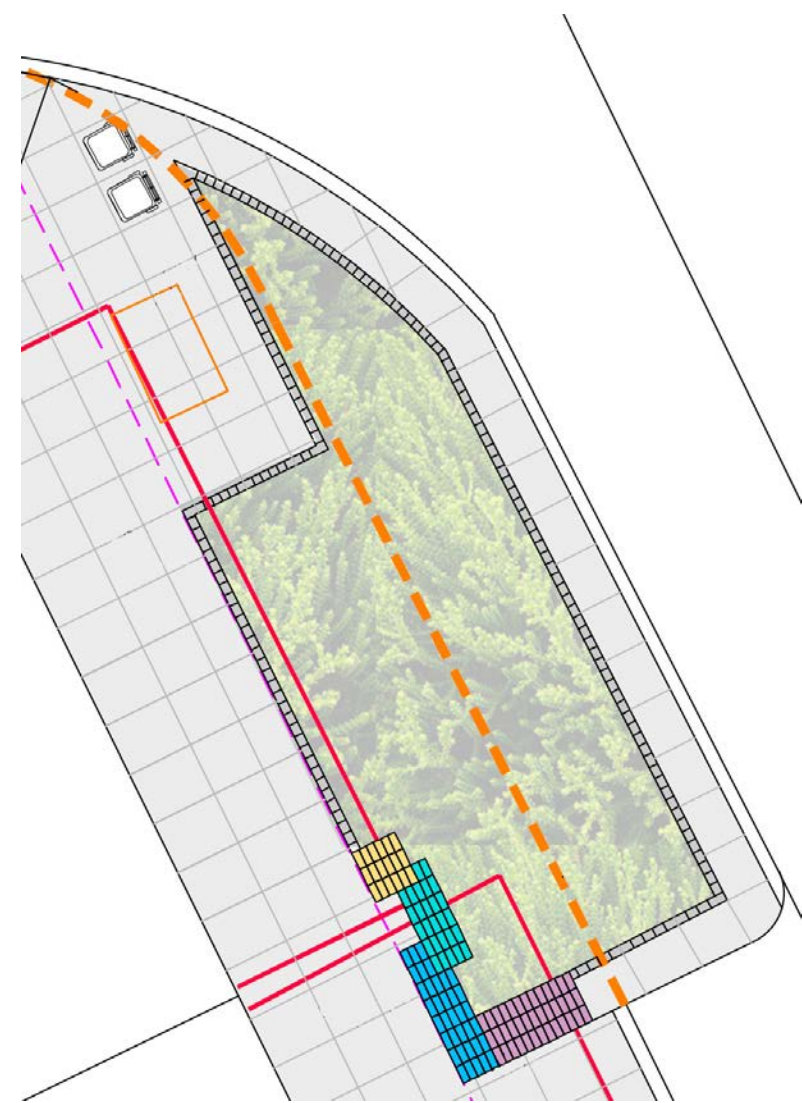


Freestanding Climbing Plant Structures

Freestanding climbing plant structures will be placed at alternate car parking spaces.


These will be planted with climbing plants to soften the hard landscaping and help to create a sense of enclosure for pedestrians along the street.

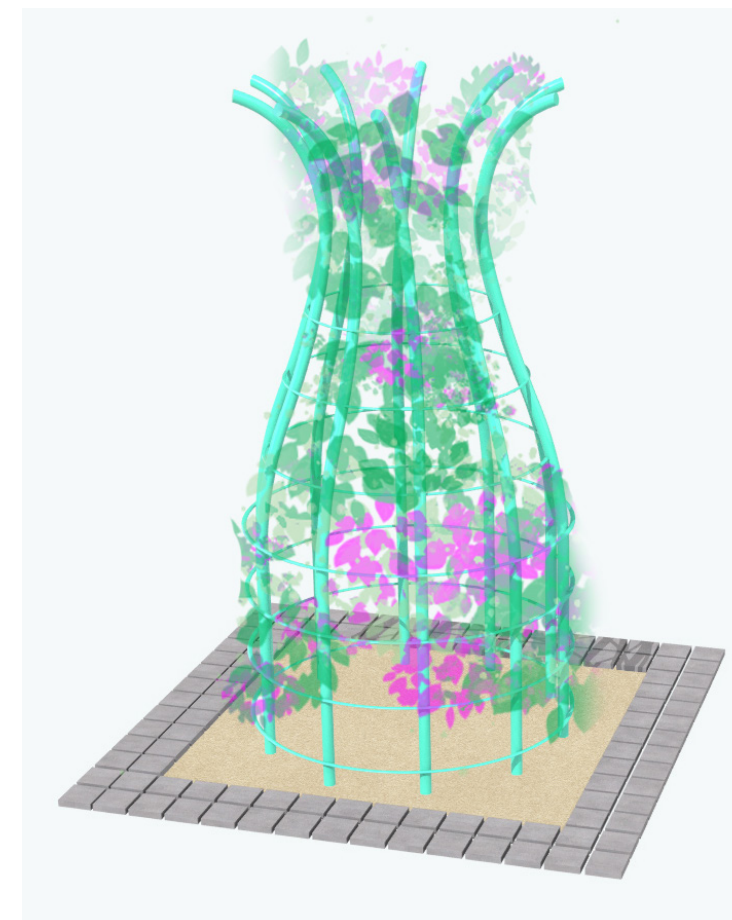

Paving Treatments

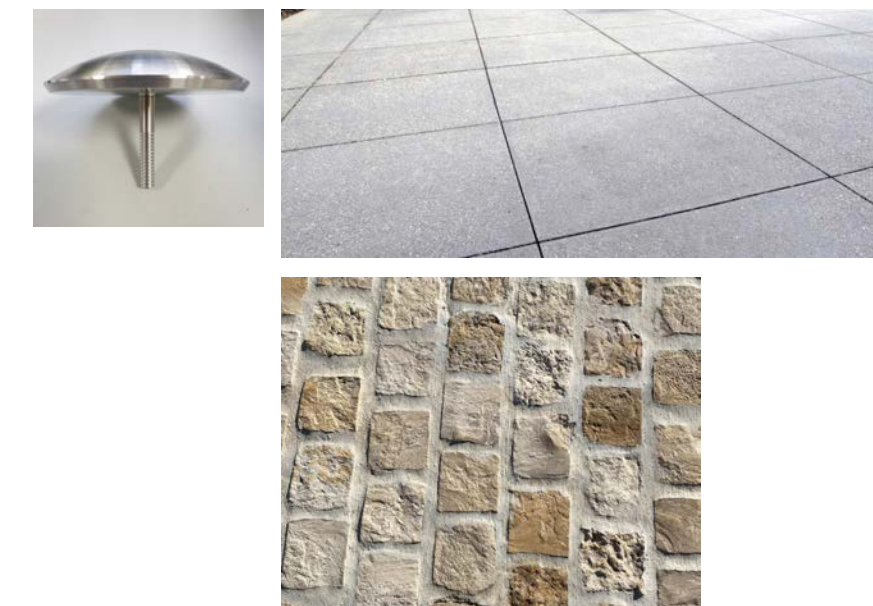

Seating Concept

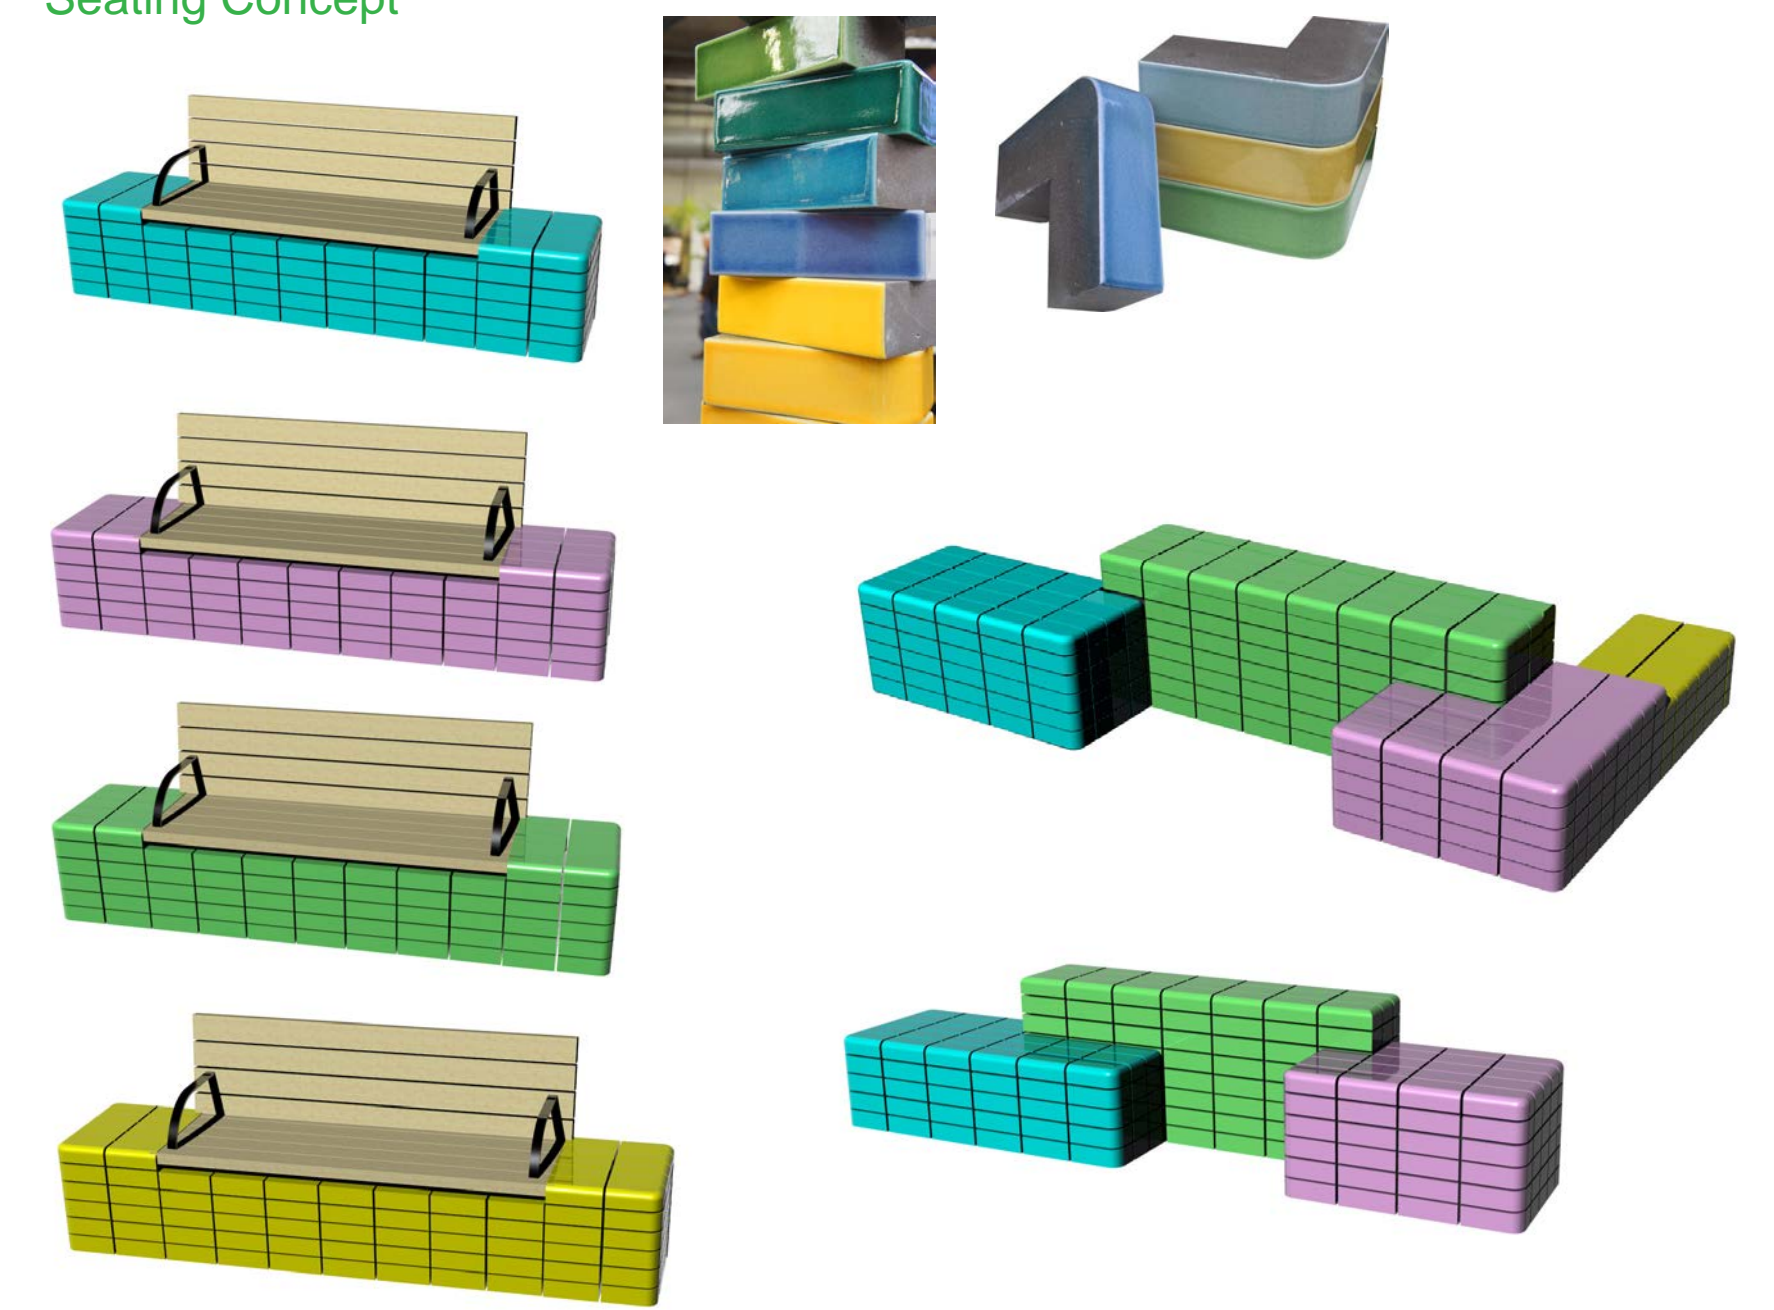

NEPEAN HIGHWAY

Lw(16)

Ri(10)

Lw(8)

Al(20)

Ri(18)

Bi

Bi


Bi

BANK ROAD

VACANT

EDIGROCER

Extent of Works

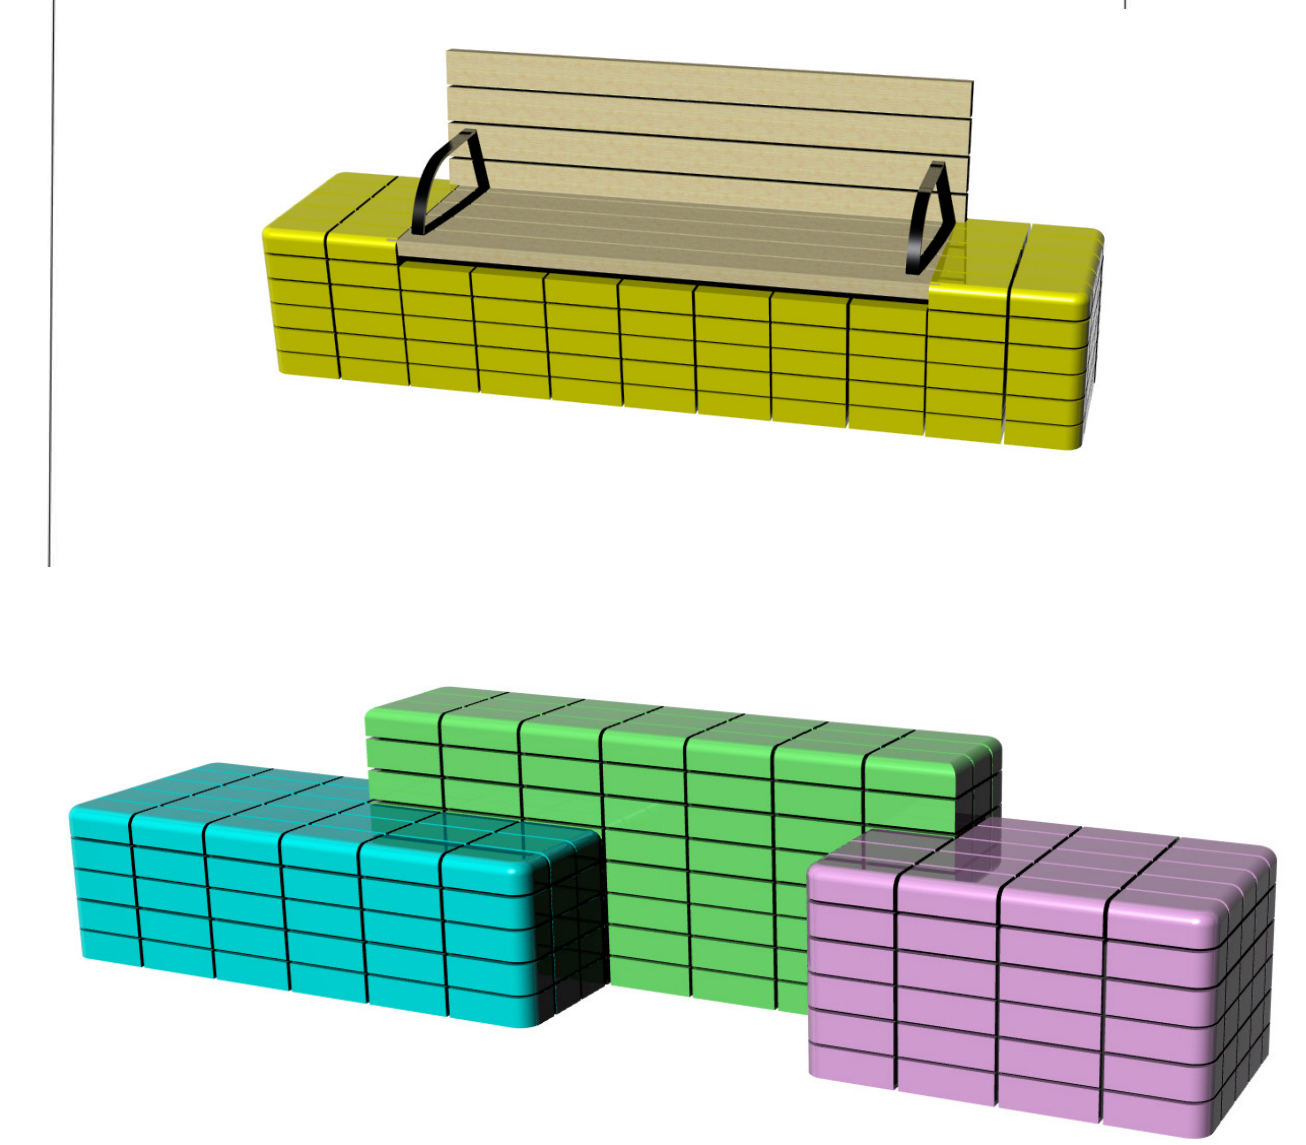

REV	DATE	DRAWN	CHECKED	DESCRIPTION
A	11.04.2024	SB	DS	PRELIMINARY


LEGEND

- EXISTING TREES
- PROPOSED TREES, REFER DETAIL XX & SPECIFICATION
- PROPOSED GARDEN BEDS, REFER DETAIL XX & SPECIFICATION
- GRANITE SETT PAVING, REFER DETAILS L201 & SPECIFICATION
- SAWCUT CONCRETE PAVING, REFER DETAILS L201 & SPECIFICATION
- TURF GRASS, REFER DETAIL XX & SPECIFICATION
- BIKE RACKS, REFER DETAILS & SPECIFICATION
- RUBBISH BINS, REFER DETAILS & SPECIFICATION
- CLIMBING PLANT STRUCTURE IN GARDEN BED, REFER DETAILS L202 & SPECIFICATION
- EXISTING SHOP CANOPIES
- EXISTING LIGHTING
- EXISTING SERVICE PITS
- LINE OF EXISTING KERB
- S1 GLAZED BRICK SEAT REFER DETAILS XXX & SPECIFICATION
- S2 GLAZED BRICK SEAT REFER DETAILS XXX & SPECIFICATION
- S3 GLAZED BRICK SEAT WITH BACKREST REFER DETAILS XXX & SPECIFICATION

LANDSCAPE DESIGN:
PUBLIC SPACE TEAM
 CITY OF KINGSTON

PUBLIC SPACE TEAM
 TELEPHONE: 1300 653 356
 EMAIL: sally.barry@kingston.vic.gov.au
 ADDRESS: 43 Garden Boulevard
 DINGLEY VILLAGE 3172

ISSUED FOR		PRELIMINARY	
PROJECT	EDITHVALE SHOPPING STRIP REVITALISATION	DATE	11.04.2024
SET		SHEET NUMBER	
TITLE		SHEET SIZE	A1
STAGE	PRELIMINARY	SCALE	1:50@ A1
PROJECT NUMBER		DRAWING NUMBER	L102
		REVISION NUMBER	A

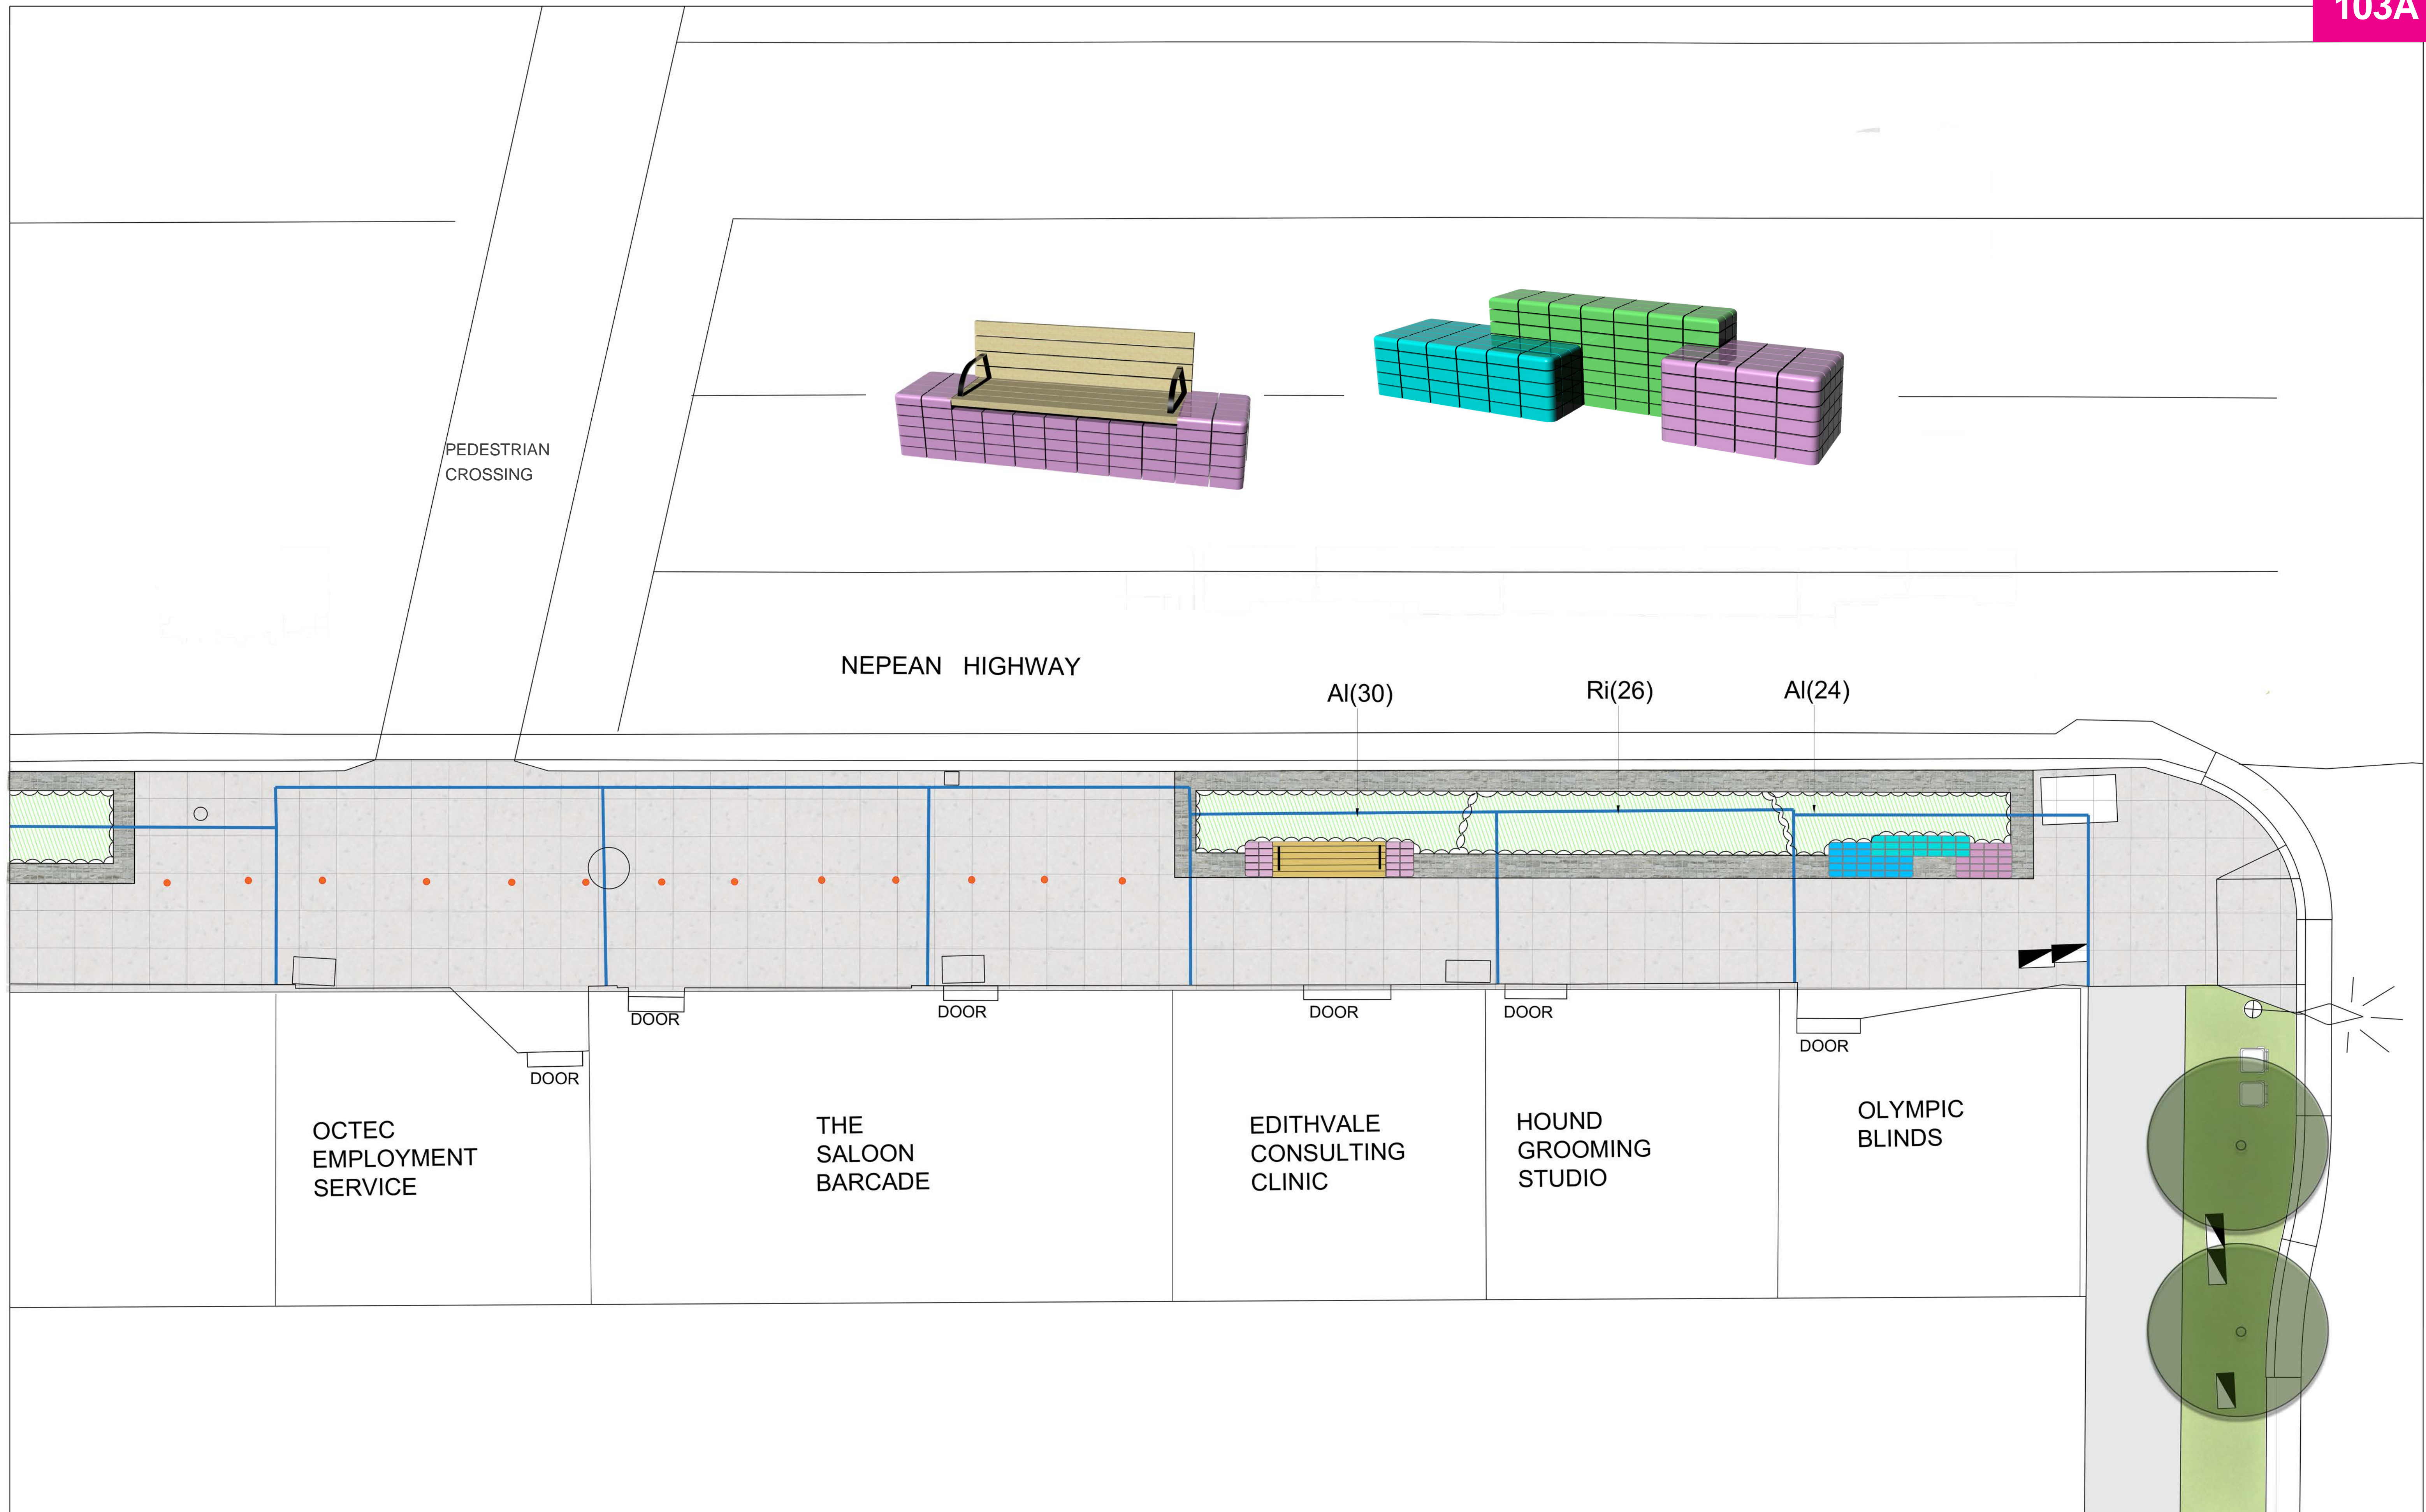

REV	DATE	DRAWN	CHECKED	DESCRIPTION
A	11.04.2024	SB	DS	PRELIMINARY




LEGEND

- EXISTING TREES
- PROPOSED TREES, REFER DETAIL XX & SPECIFICATION
- PROPOSED GARDEN BEDS, REFER DETAIL XX & SPECIFICATION
- GRANITE SETT PAVING, REFER DETAILS L201 & SPECIFICATION
- SAWCUT CONCRETE PAVING, REFER DETAILS L201 & SPECIFICATION
- STAINLESS STEEL DEMARCATION MARKERS, REFER DETAIL & SPECIFICATION
- TURF GRASS, REFER DETAIL XX & SPECIFICATION
- BIKE RACKS, REFER DETAILS & SPECIFICATION
- RUBBISH BINS, REFER DETAILS & SPECIFICATION
- CLIMBING PLANT STRUCTURE IN GARDEN BED, REFER DETAILS L202 & SPECIFICATION
- EXISTING SHOP CANOPIES
- EXISTING LIGHTING
- EXISTING SERVICE PITS
- LINE OF EXISTING KERB
- S1 GLAZED BRICK SEAT REFER DETAILS XXX & SPECIFICATION
- S2 GLAZED BRICK SEAT WITH BACKREST REFER DETAILS XXX & SPECIFICATION
- S3 GLAZED BRICK SEAT REFER DETAILS XXX & SPECIFICATION

LANDSCAPE DESIGN:
PUBLIC SPACE TEAM
 CITY OF KINGSTON

PUBLIC SPACE TEAM
 TELEPHONE: 1300 653 356
 EMAIL: sally.barry@kingston.vic.gov.au
 ADDRESS: 43 Garden Boulevard
 DINGLEY VILLAGE 3172

ISSUED FOR	PRELIMINARY		DATE	11.04.2024
PROJECT	EDITHVALE SHOPPING STRIP REVITALISATION		SHEET NUMBER	
SET			SHEET SIZE	A1
TITLE			SCALE	1:50@ A1
STAGE	PRELIMINARY	PROJECT NUMBER	DRAWING NUMBER	L103
			REVISION NUMBER	A

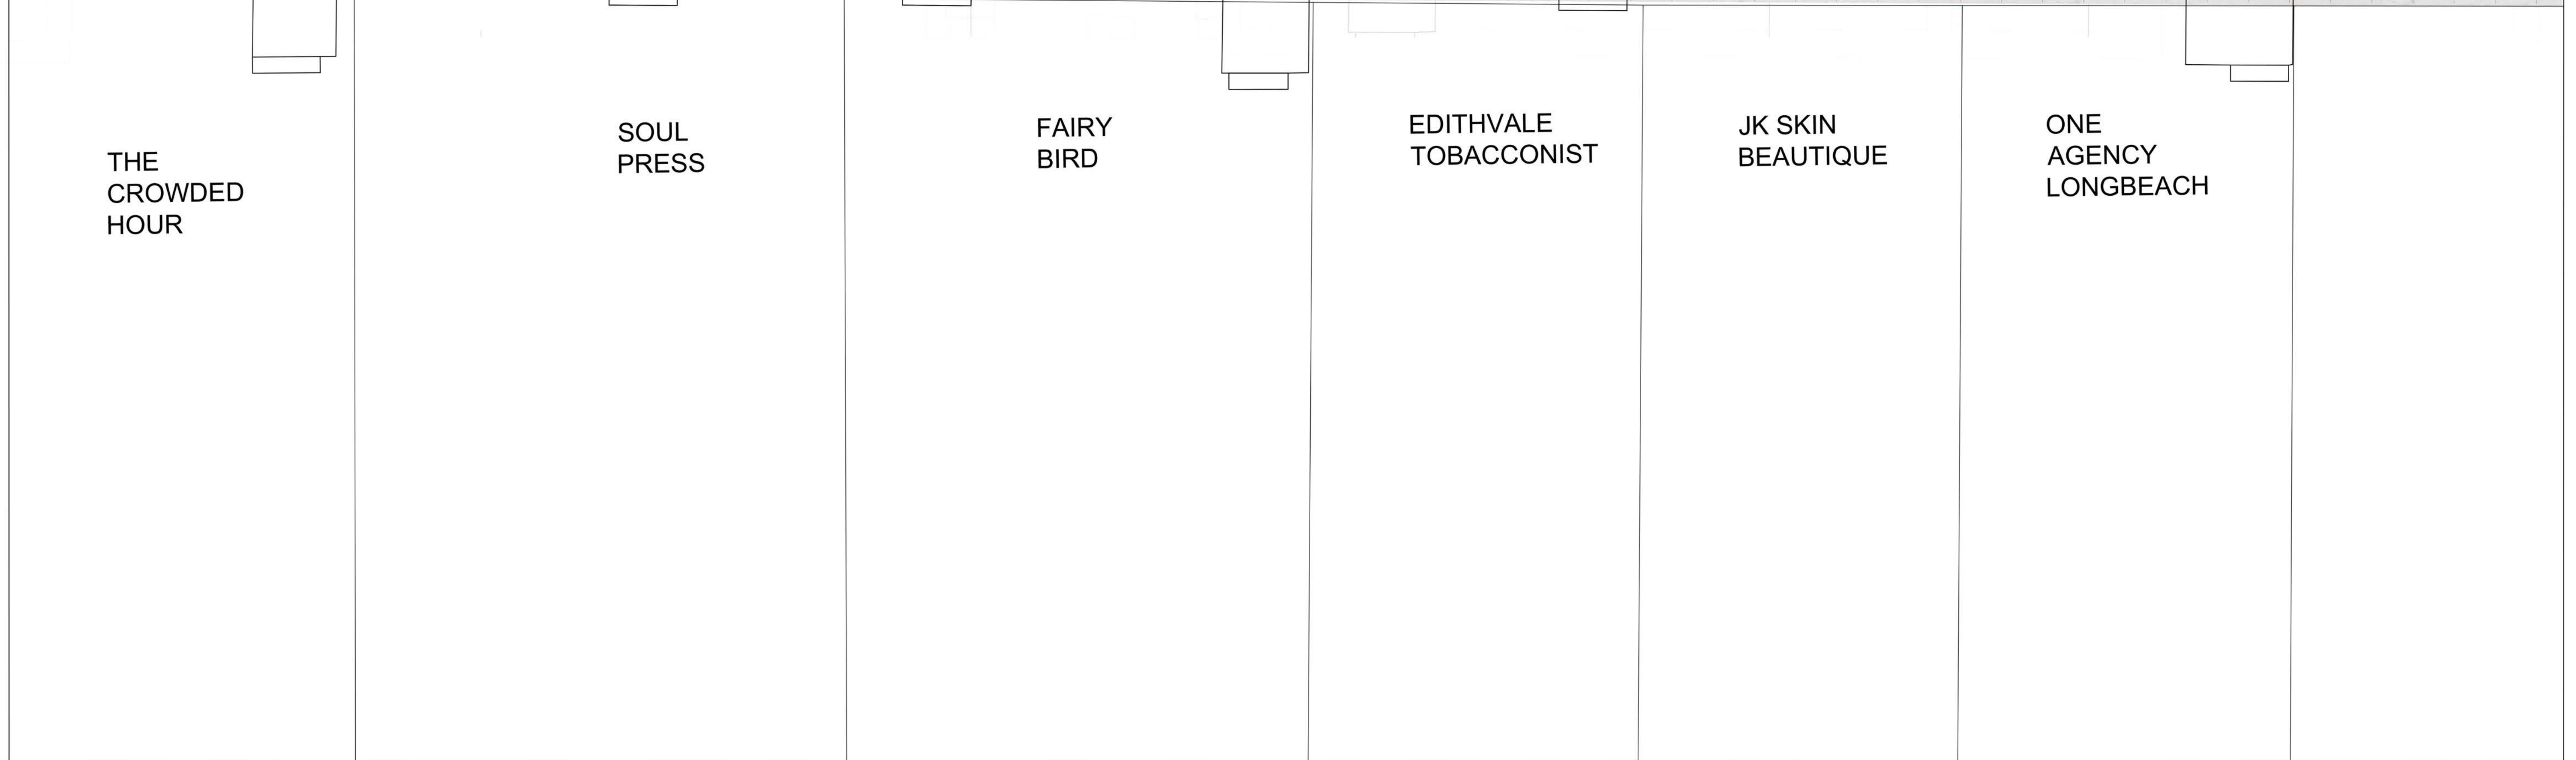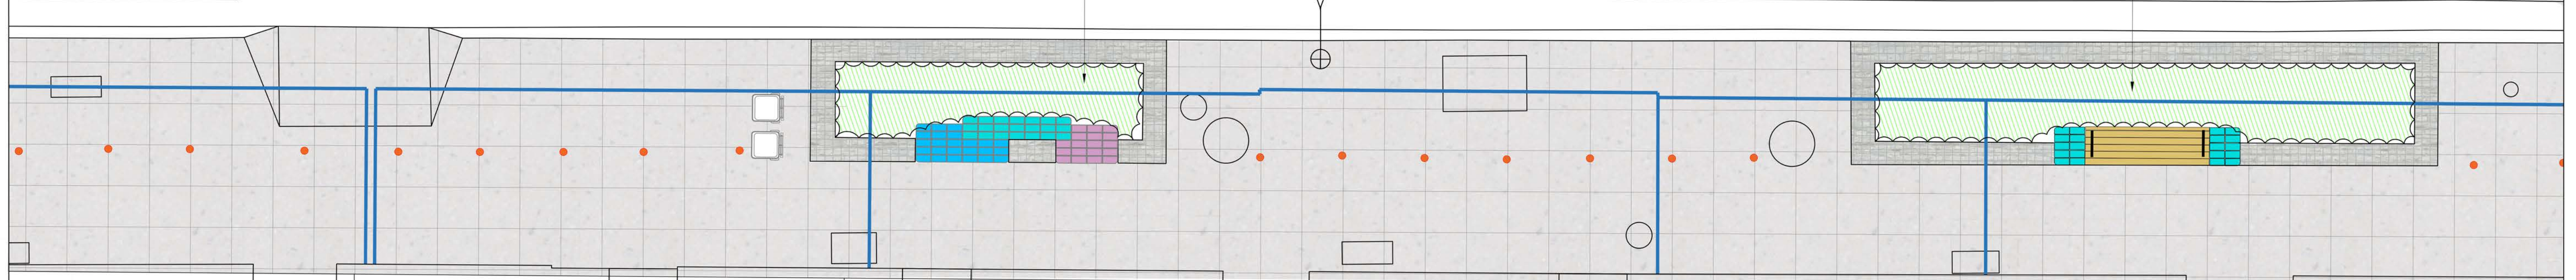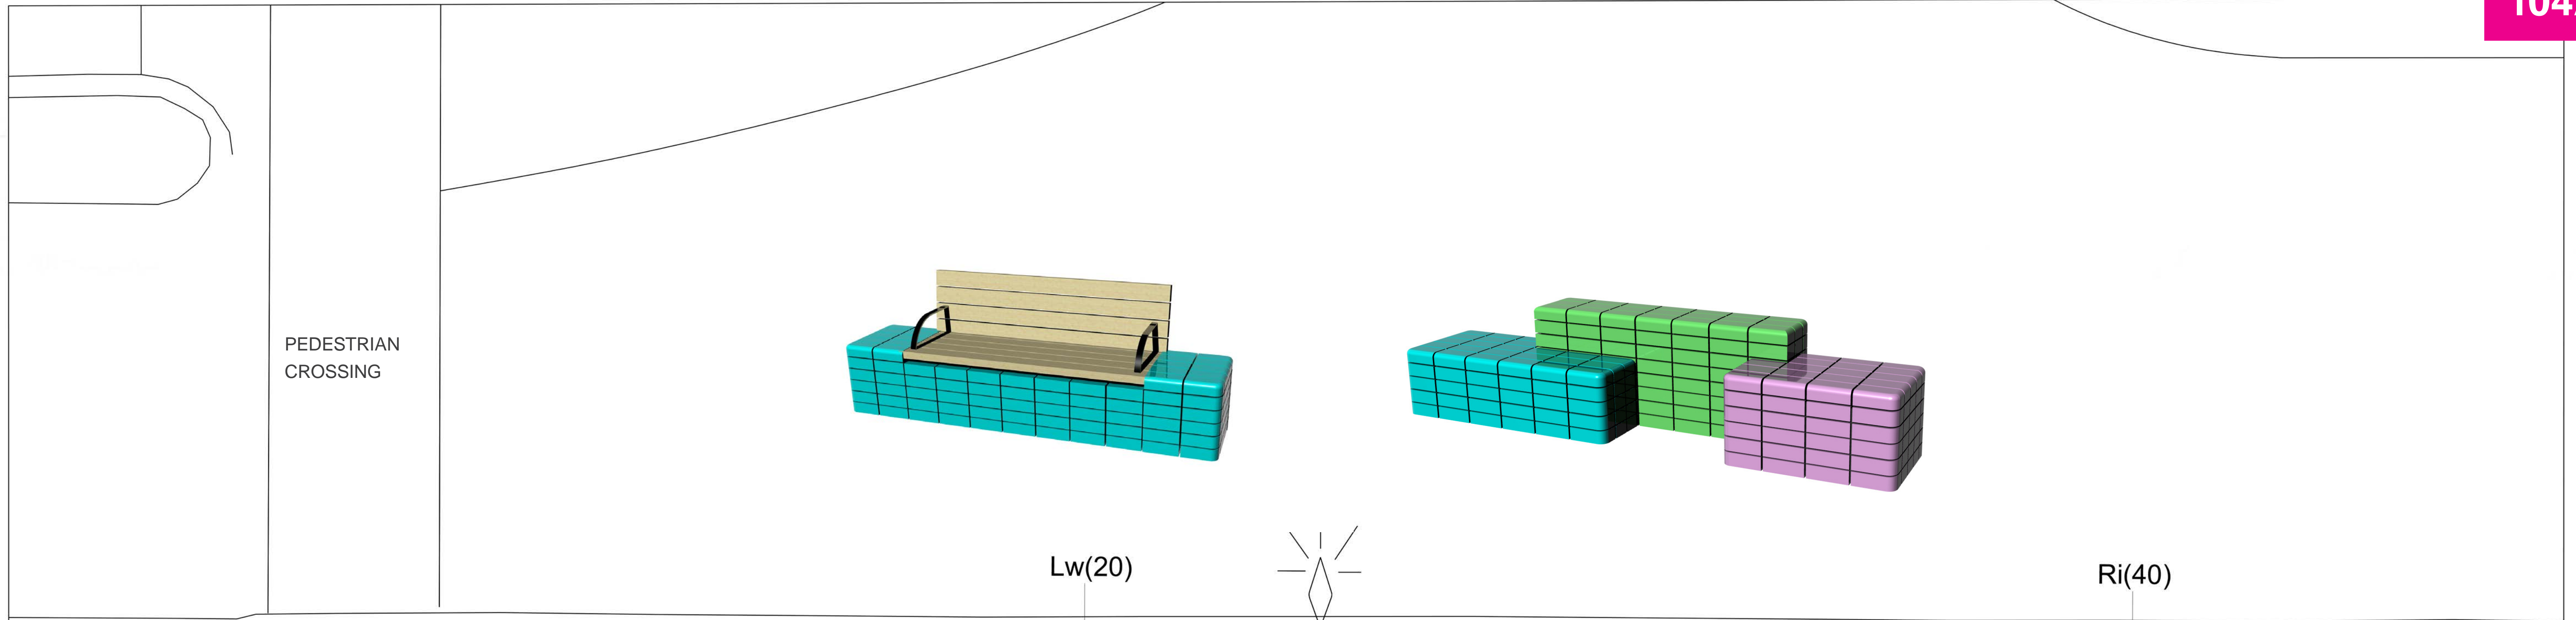

REV	DATE	DRAWN	CHECKED	DESCRIPTION
A	11.04.2024	SB	DS	PRELIMINARY


LEGEND

- EXISTING TREES
- PROPOSED TREES, REFER DETAIL XX & SPECIFICATION
- PROPOSED GARDEN BEDS, REFER DETAIL XX & SPECIFICATION
- GRANITE SETT PAVING, REFER DETAILS L201 & SPECIFICATION
- SAWCUT CONCRETE PAVING, REFER DETAILS L201 & SPECIFICATION
- TURF GRASS, REFER DETAIL XX & SPECIFICATION
- STAINLESS STEEL DEMARCATION MARKERS, REFER DETAIL & SPECIFICATION
- CLIMBING PLANT STRUCTURE IN GARDEN BED, REFER DETAILS L202 & SPECIFICATION
- BIKE RACKS, REFER DETAILS & SPECIFICATION
- RUBBISH BINS, REFER DETAILS & SPECIFICATION
- EXISTING SHOP CANOPIES
- EXISTING LIGHTING
- EXISTING SERVICE PITS
- LINE OF EXISTING KERB
- S1 GLAZED BRICK SEAT REFER DETAILS XXX & SPECIFICATION
- S2 GLAZED BRICK SEAT REFER DETAILS XXX & SPECIFICATION
- S3 GLAZED BRICK SEAT WITH BACKREST REFER DETAILS XXX & SPECIFICATION

LANDSCAPE DESIGN:
PUBLIC SPACE TEAM
 CITY OF KINGSTON

PUBLIC SPACE TEAM
 TELEPHONE: 1300 653 356
 EMAIL: sally_barry@kingston.vic.gov.au
 ADDRESS: 43 Garden Boulevard
 DINGLEY VILLAGE 3172

ISSUED FOR	PRELIMINARY		DATE	11.04.2024
PROJECT	EDITHVALE SHOPPING STRIP REVITALISATION		SHEET NUMBER	
SET			SHEET SIZE	A1
TITLE			SCALE	1:50@ A1
STAGE	PRELIMINARY	PROJECT NUMBER	DRAWING NUMBER	L104
			REVISION NUMBER	A

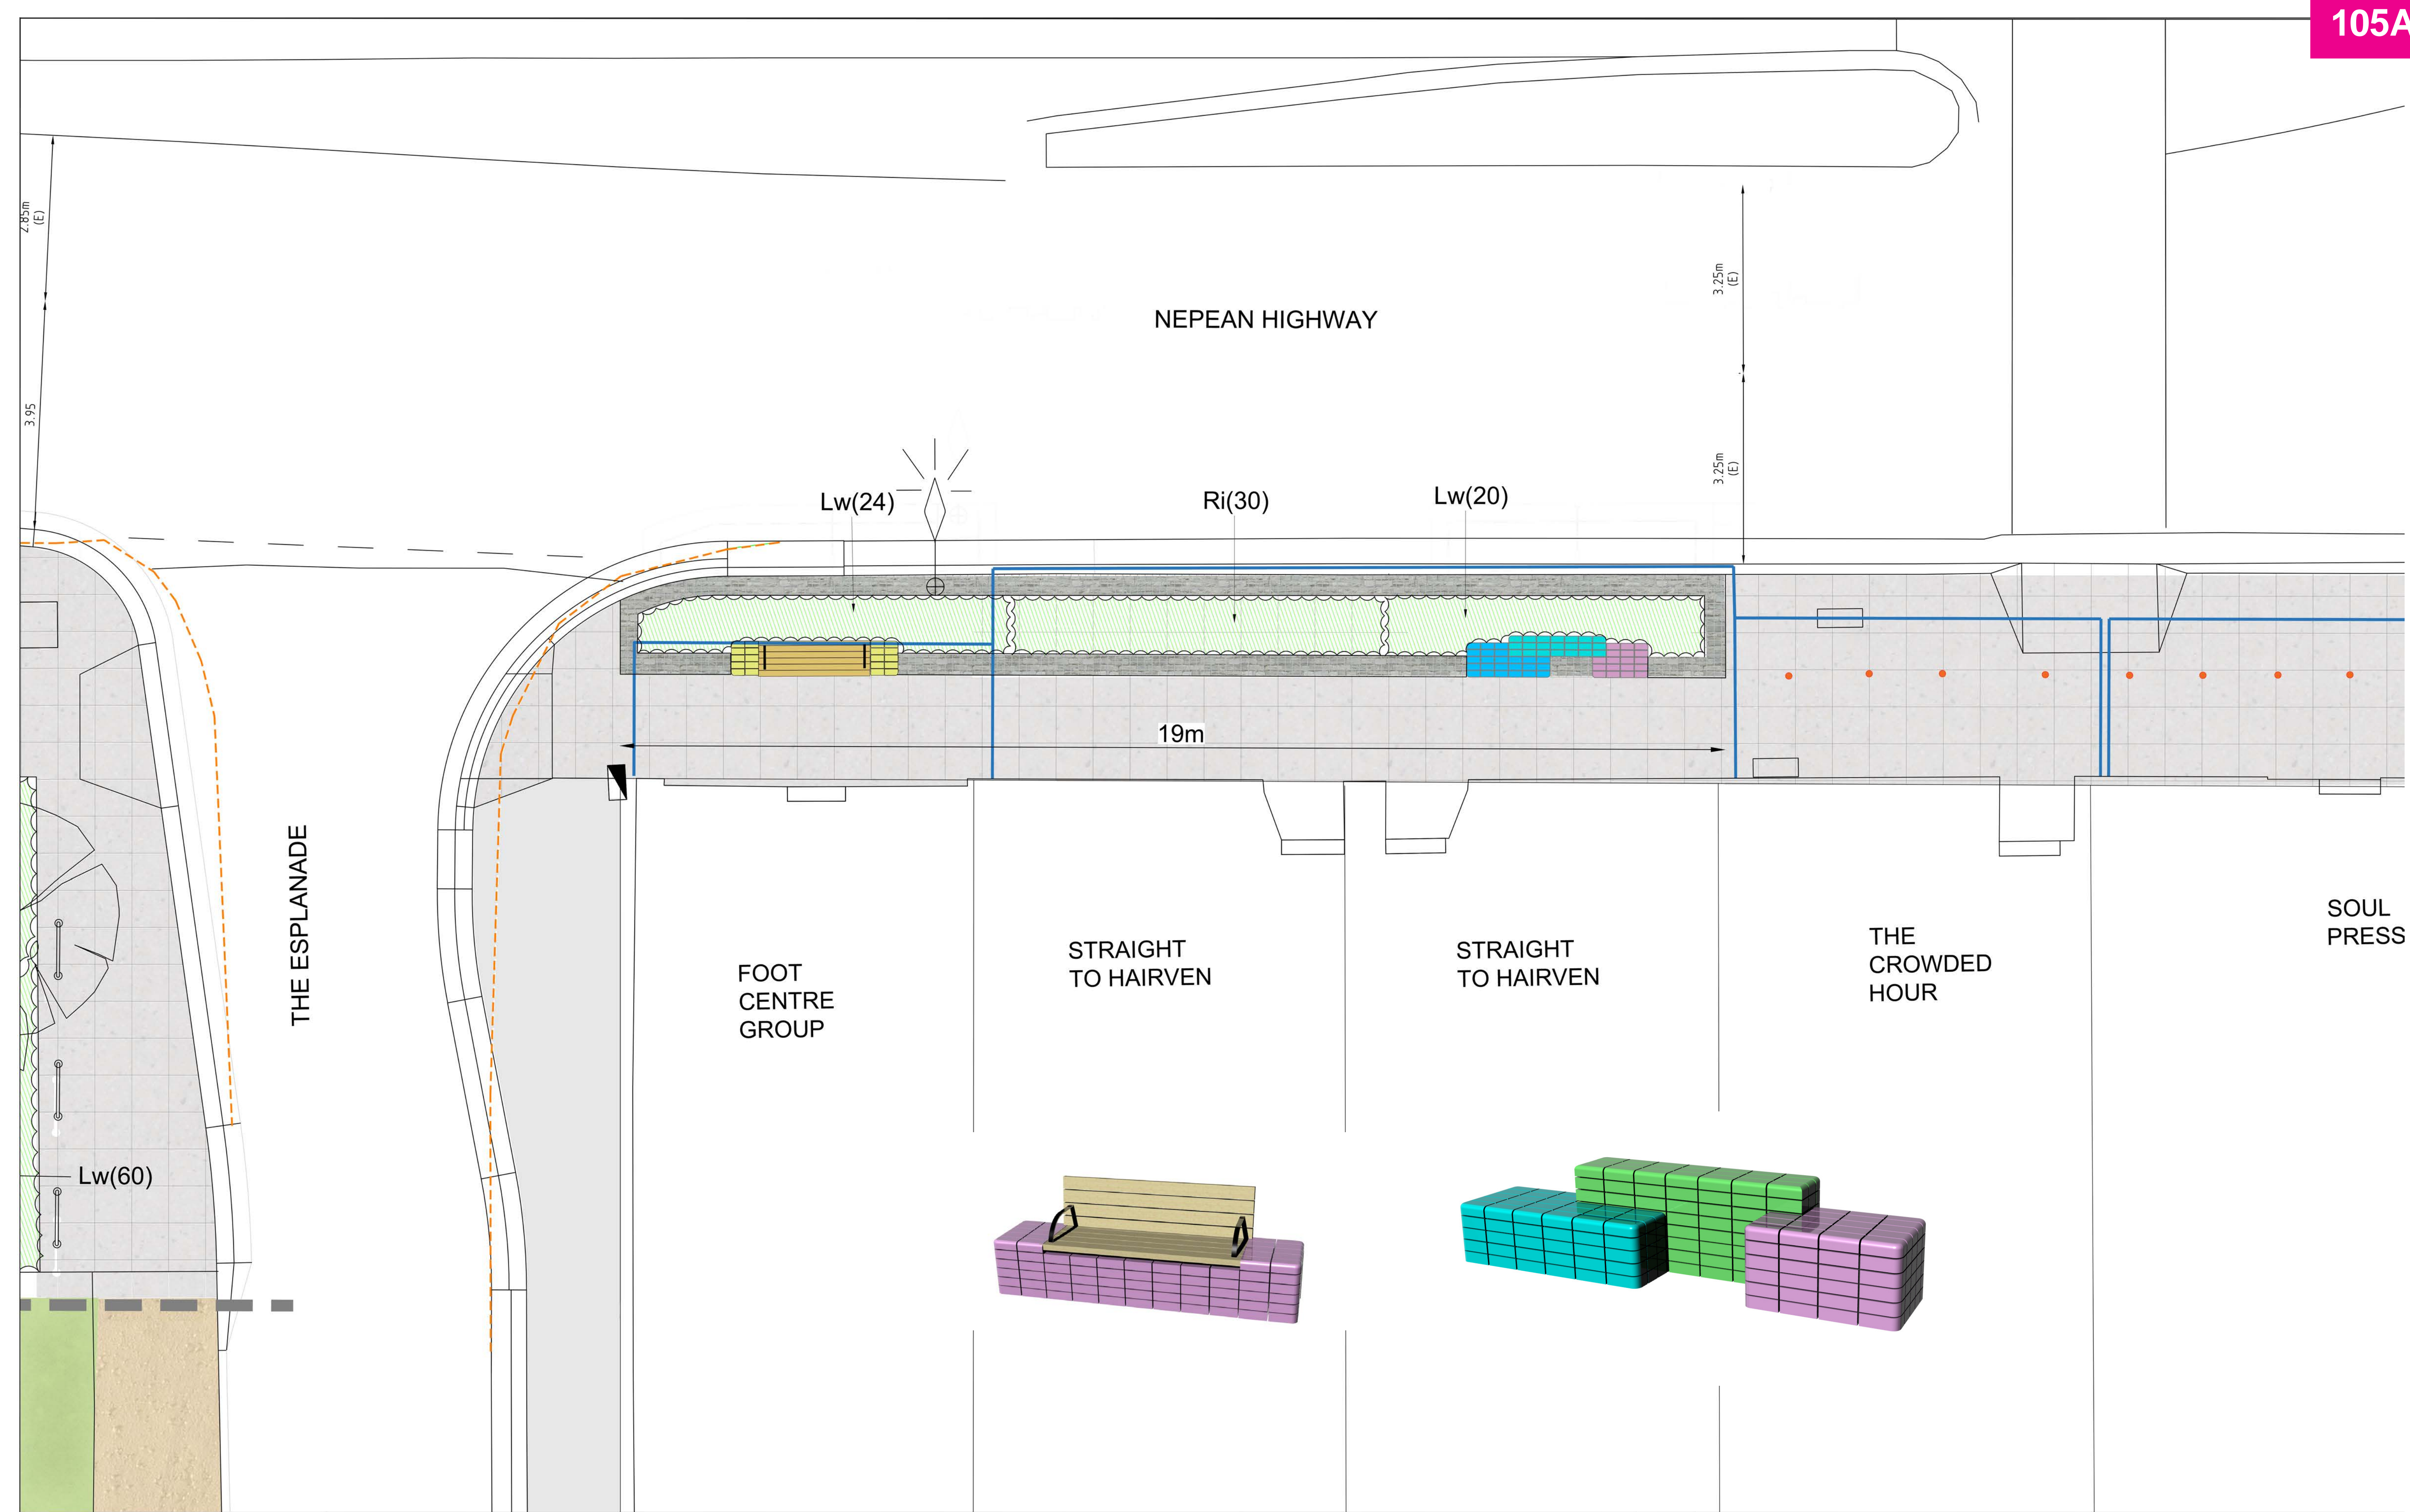

REV	DATE	DRAWN	CHECKED	DESCRIPTION
A	11.04.2024	SB	DS	PRELIMINARY


LEGEND

- EXISTING TREES
- PROPOSED TREES, REFER DETAIL XX & SPECIFICATION
- PROPOSED GARDEN BEDS, REFER DETAIL XX & SPECIFICATION
- GRANITE SETT PAVING, REFER DETAILS L201 & SPECIFICATION
- SAWCUT CONCRETE PAVING, REFER DETAILS L201 & SPECIFICATION
- STAINLESS STEEL DEMARCATION MARKERS, REFER DETAIL & SPECIFICATION
- TURF GRASS, REFER DETAIL XX & SPECIFICATION
- BIKE RACKS, REFER DETAILS & SPECIFICATION
- RUBBISH BINS, REFER DETAILS & SPECIFICATION
- CLIMBING PLANT STRUCTURE IN GARDEN BED, REFER DETAILS L202 & SPECIFICATION
- EXISTING SHOP CANOPIES
- EXISTING LIGHTING
- EXISTING SERVICE PITS
- LINE OF EXISTING KERB
- S1 GLAZED BRICK SEAT REFER DETAILS XXX & SPECIFICATION
- S2 GLAZED BRICK SEAT REFER DETAILS XXX & SPECIFICATION
- S3 GLAZED BRICK SEAT WITH BACKREST REFER DETAILS XXX & SPECIFICATION

LANDSCAPE DESIGN:
PUBLIC SPACE TEAM
 CITY OF KINGSTON

PUBLIC SPACE TEAM
 TELEPHONE: 1300 653 356
 EMAIL: sally_barry@kingston.vic.gov.au
 ADDRESS: 43 Garden Boulevard DINGLEY VILLAGE 3172

ISSUED FOR	PROJECT	DATE
PRELIMINARY	EDITHVALE SHOPPING STRIP REVITALISATION	11.04.2024
SET		SHEET NUMBER
TITLE		SHEET SIZE
STAGE	PRELIMINARY	SCALE
	PROJECT NUMBER	DRAWING NUMBER
	REVISION NUMBER	A

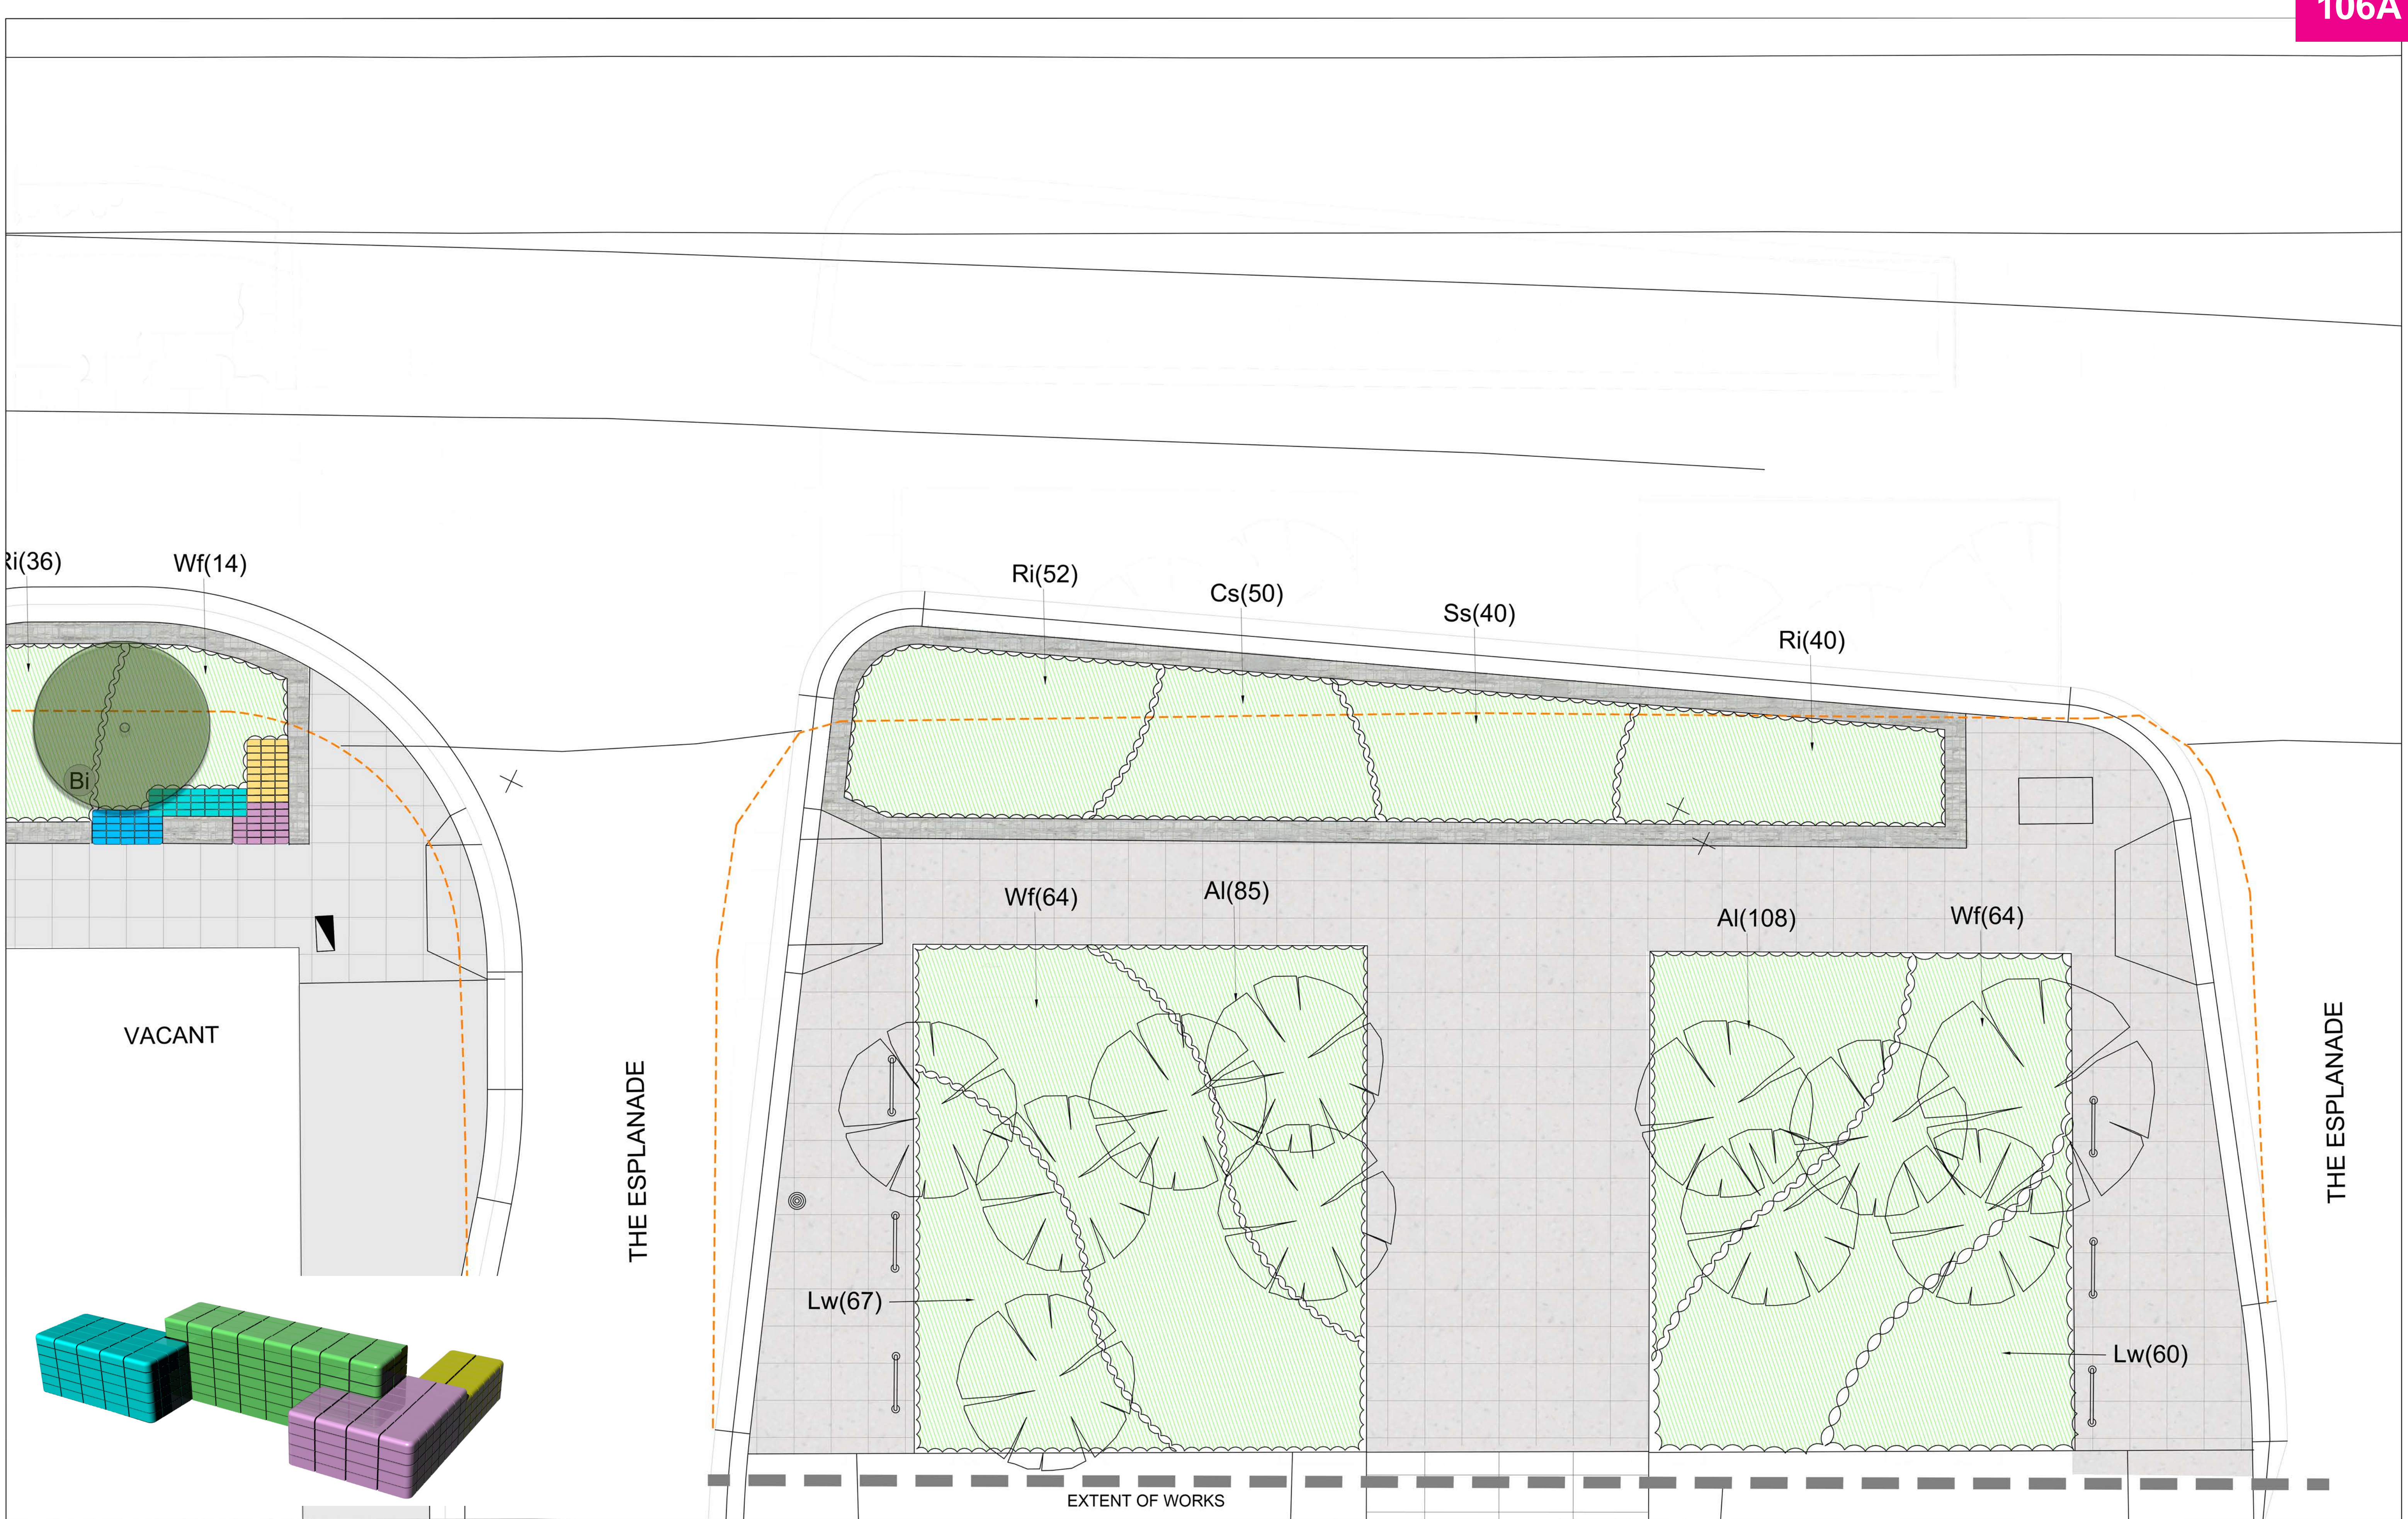


REV	DATE	DRAWN	CHECKED	DESCRIPTION
A	11.04.2024	SB	DS	PRELIMINARY

LEGEND

- EXISTING TREES
- PROPOSED TREES, REFER DETAIL XX & SPECIFICATION
- PROPOSED GARDEN BEDS, REFER DETAIL XX & SPECIFICATION
- GRANITE SETT PAVING, REFER DETAILS L201 & SPECIFICATION
- SAWCUT CONCRETE PAVING, REFER DETAILS L201 & SPECIFICATION
- STAINLESS STEEL DEMARCATION MARKERS, REFER DETAIL & SPECIFICATION
- TURF GRASS, REFER DETAIL XX & SPECIFICATION
- BIKE RACKS, REFER DETAILS & SPECIFICATION
- RUBBISH BINS, REFER DETAILS & SPECIFICATION
- CLIMBING PLANT STRUCTURE IN GARDEN BED, REFER DETAILS L202 & SPECIFICATION
- EXISTING SHOP CANOPIES
- EXISTING LIGHTING
- EXISTING SERVICE PITS
- LINE OF EXISTING KERB
- S1 GLAZED BRICK SEAT REFER DETAILS XXX & SPECIFICATION
- S2 GLAZED BRICK SEAT REFER DETAILS XXX & SPECIFICATION
- S3 GLAZED BRICK SEAT WITH BACKREST REFER DETAILS XXX & SPECIFICATION

LANDSCAPE DESIGN:
PUBLIC SPACE TEAM
 CITY OF KINGSTON
 PUBLIC SPACE TEAM
 TELEPHONE: 1300 653 356
 EMAIL: sally.barry@kingston.vic.gov.au
 ADDRESS: 43 Garden Boulevard
 DINGLEY VILLAGE 3172

ISSUED FOR	PRELIMINARY		DATE	11.04.2024	
PROJECT	EDITHVALE SHOPPING STRIP REVITALISATION		SHEET NUMBER		
SET			SHEET SIZE	A1	
TITLE			SCALE	1:50@ A1	
STAGE	PRELIMINARY	PROJECT NUMBER	DRAWING NUMBER	L106	REVISION NUMBER A



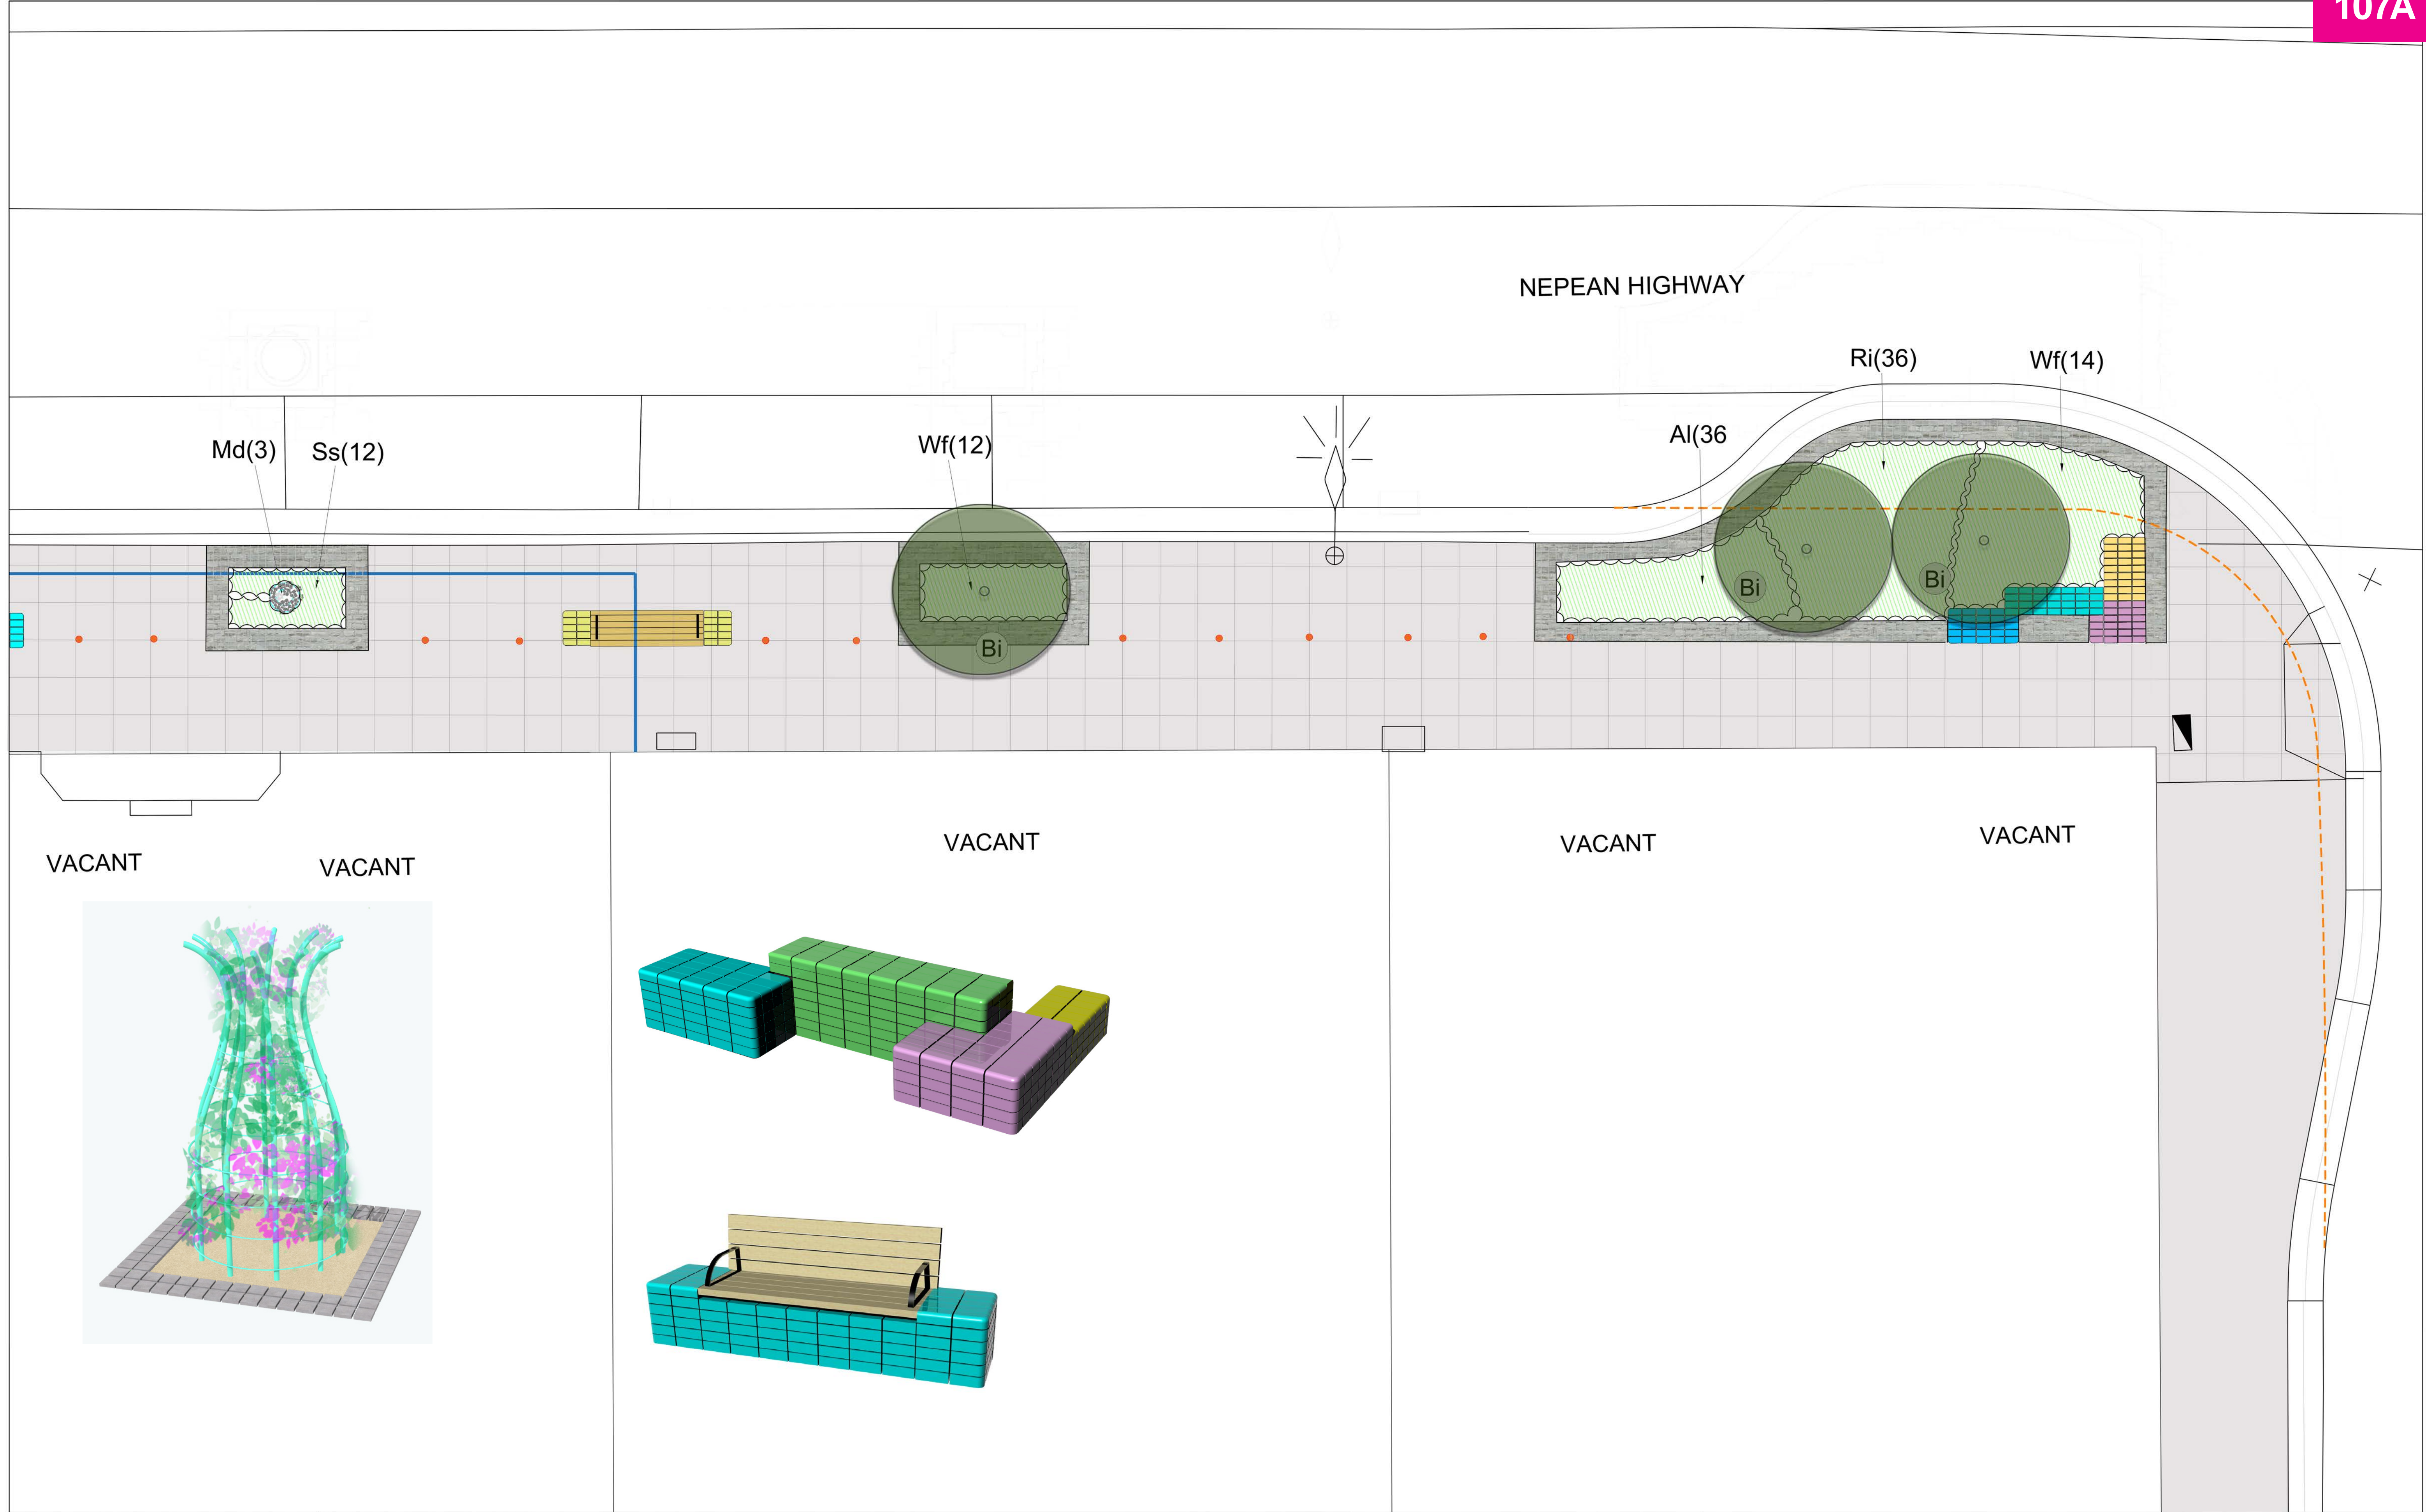


VACANT VACANT

VACANT

VACANT

VACANT

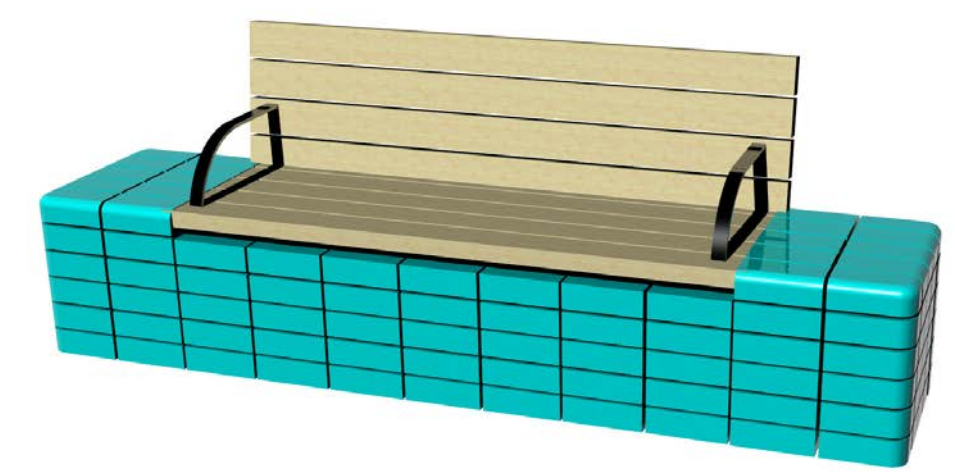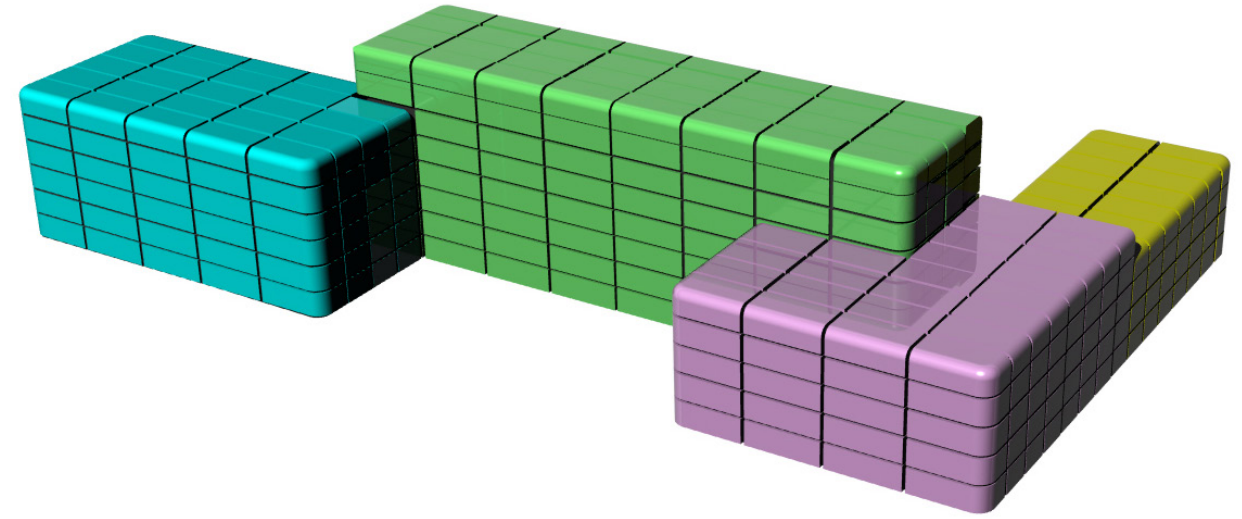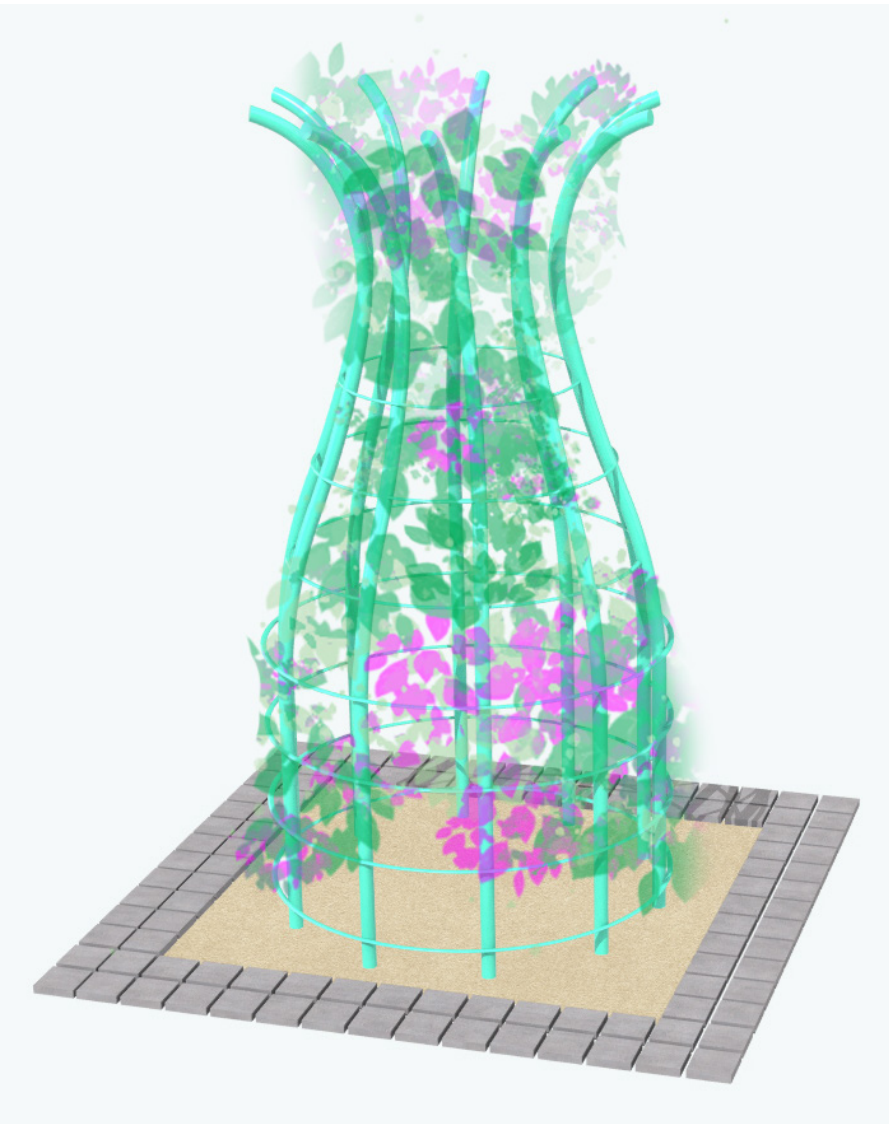

REV	DATE	DRAWN	CHECKED	DESCRIPTION
A	11.04.2024	SB	DS	PRELIMINARY





LEGEND

EXISTING TREES	GRANITE SETT PAVING, REFER DETAILS L201 & SPECIFICATION	BIKE RACKS, REFER DETAILS & SPECIFICATION	EXISTING SHOP CANOPIES	S1 GLAZED BRICK SEAT REFER DETAILS XXX & SPECIFICATION
PROPOSED TREES, REFER DETAIL XX & SPECIFICATION	SAWCUT CONCRETE PAVING, REFER DETAILS L201 & SPECIFICATION	RUBBISH BINS, REFER DETAILS & SPECIFICATION	EXISTING LIGHTING	S2 GLAZED BRICK SEAT REFER DETAILS XXX & SPECIFICATION
PROPOSED GARDEN BEDS, REFER DETAIL XX & SPECIFICATION	STAINLESS STEEL DEMARCATION MARKERS, REFER DETAIL & SPECIFICATION	CLIMBING PLANT STRUCTURE IN GARDEN BED, REFER DETAILS L202 & SPECIFICATION	EXISTING SERVICE PITS	S3 GLAZED BRICK SEAT WITH BACKREST REFER DETAILS XXX & SPECIFICATION
TURF GRASS, REFER DETAIL XX & SPECIFICATION	LINE OF EXISTING KERB			

LANDSCAPE DESIGN:
PUBLIC SPACE TEAM
 CITY OF KINGSTON

PUBLIC SPACE TEAM
 TELEPHONE: 1300 653 356
 EMAIL: sally.barry@kingston.vic.gov.au
 ADDRESS: 43 Garden Boulevard DINGLEY VILLAGE 3172

ISSUED FOR	PRELIMINARY		
PROJECT	EDITHVALE SHOPPING STRIP REVITALISATION		
SET		DATE	11.04.2024
TITLE		SHEET NUMBER	
		SHEET SIZE	A1
		SCALE	1:50@ A1
STAGE	PRELIMINARY	DRAWING NUMBER	L107
	PROJECT NUMBER	REVISION NUMBER	A

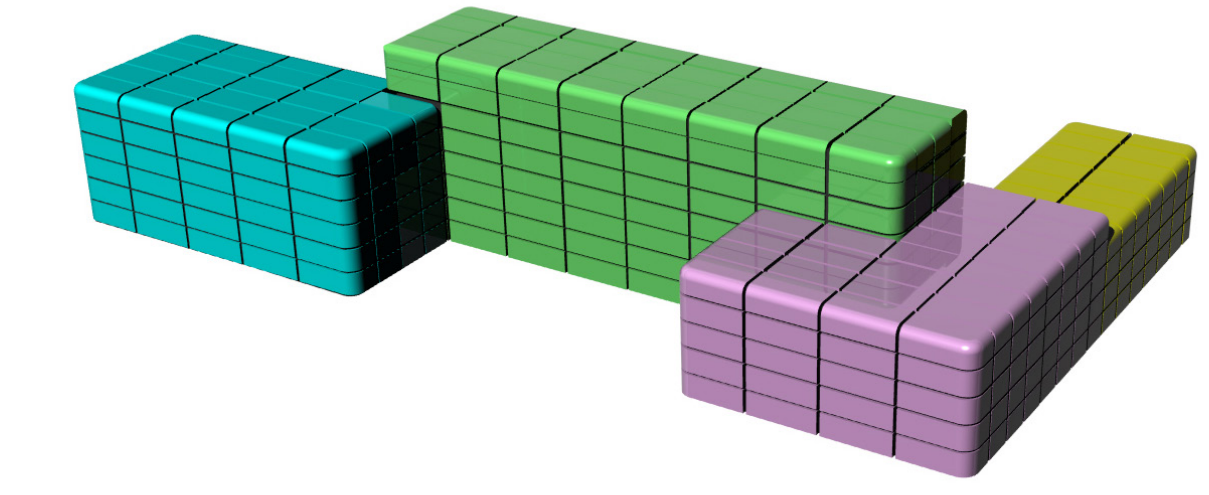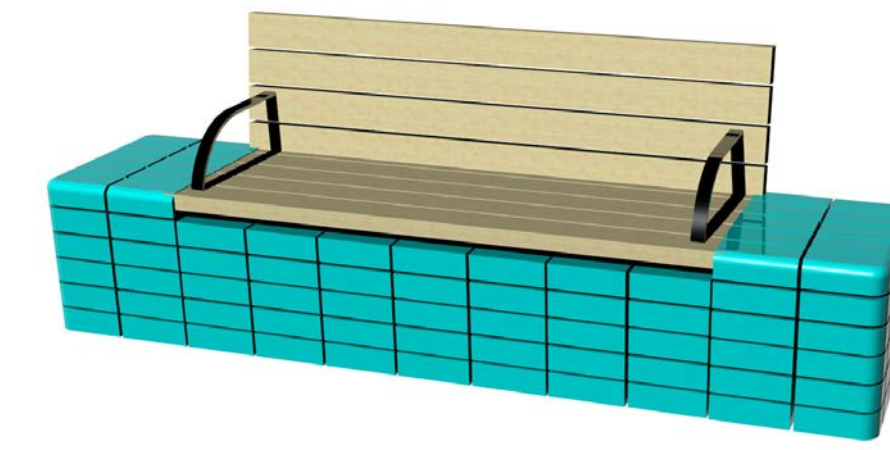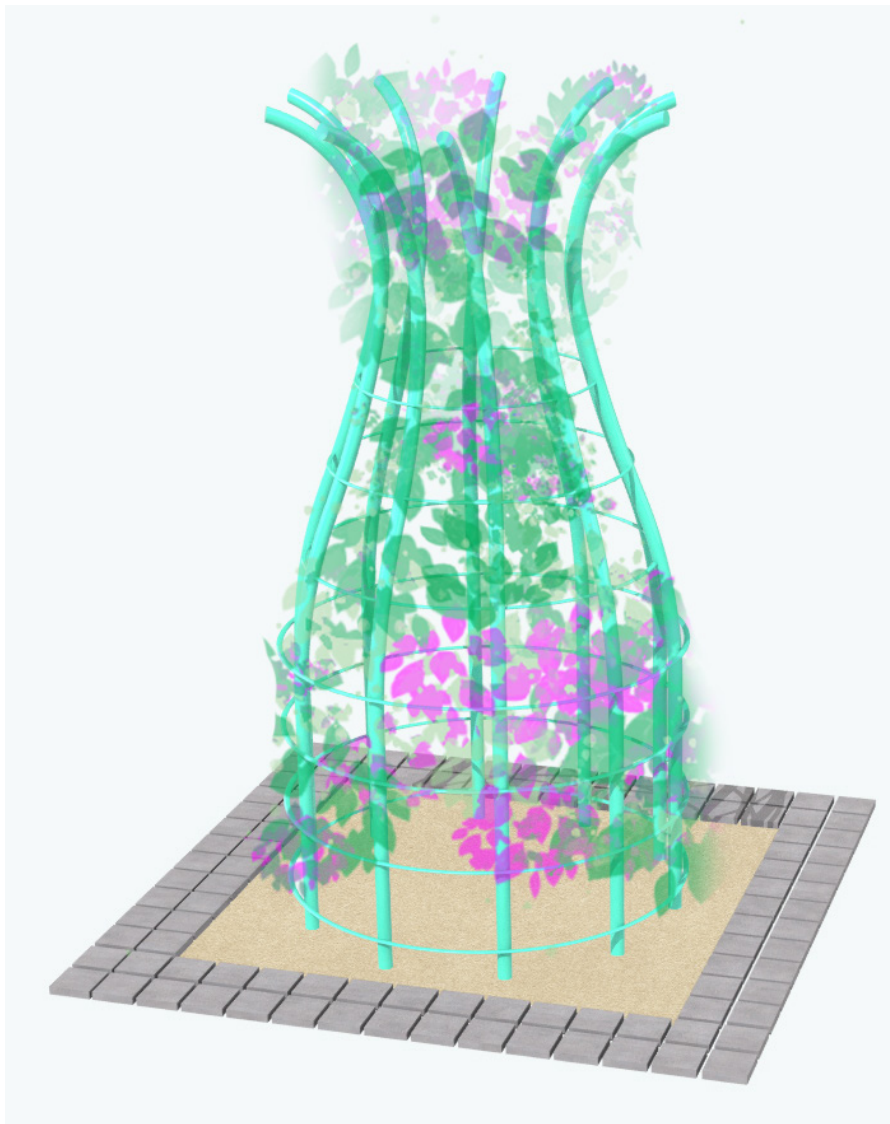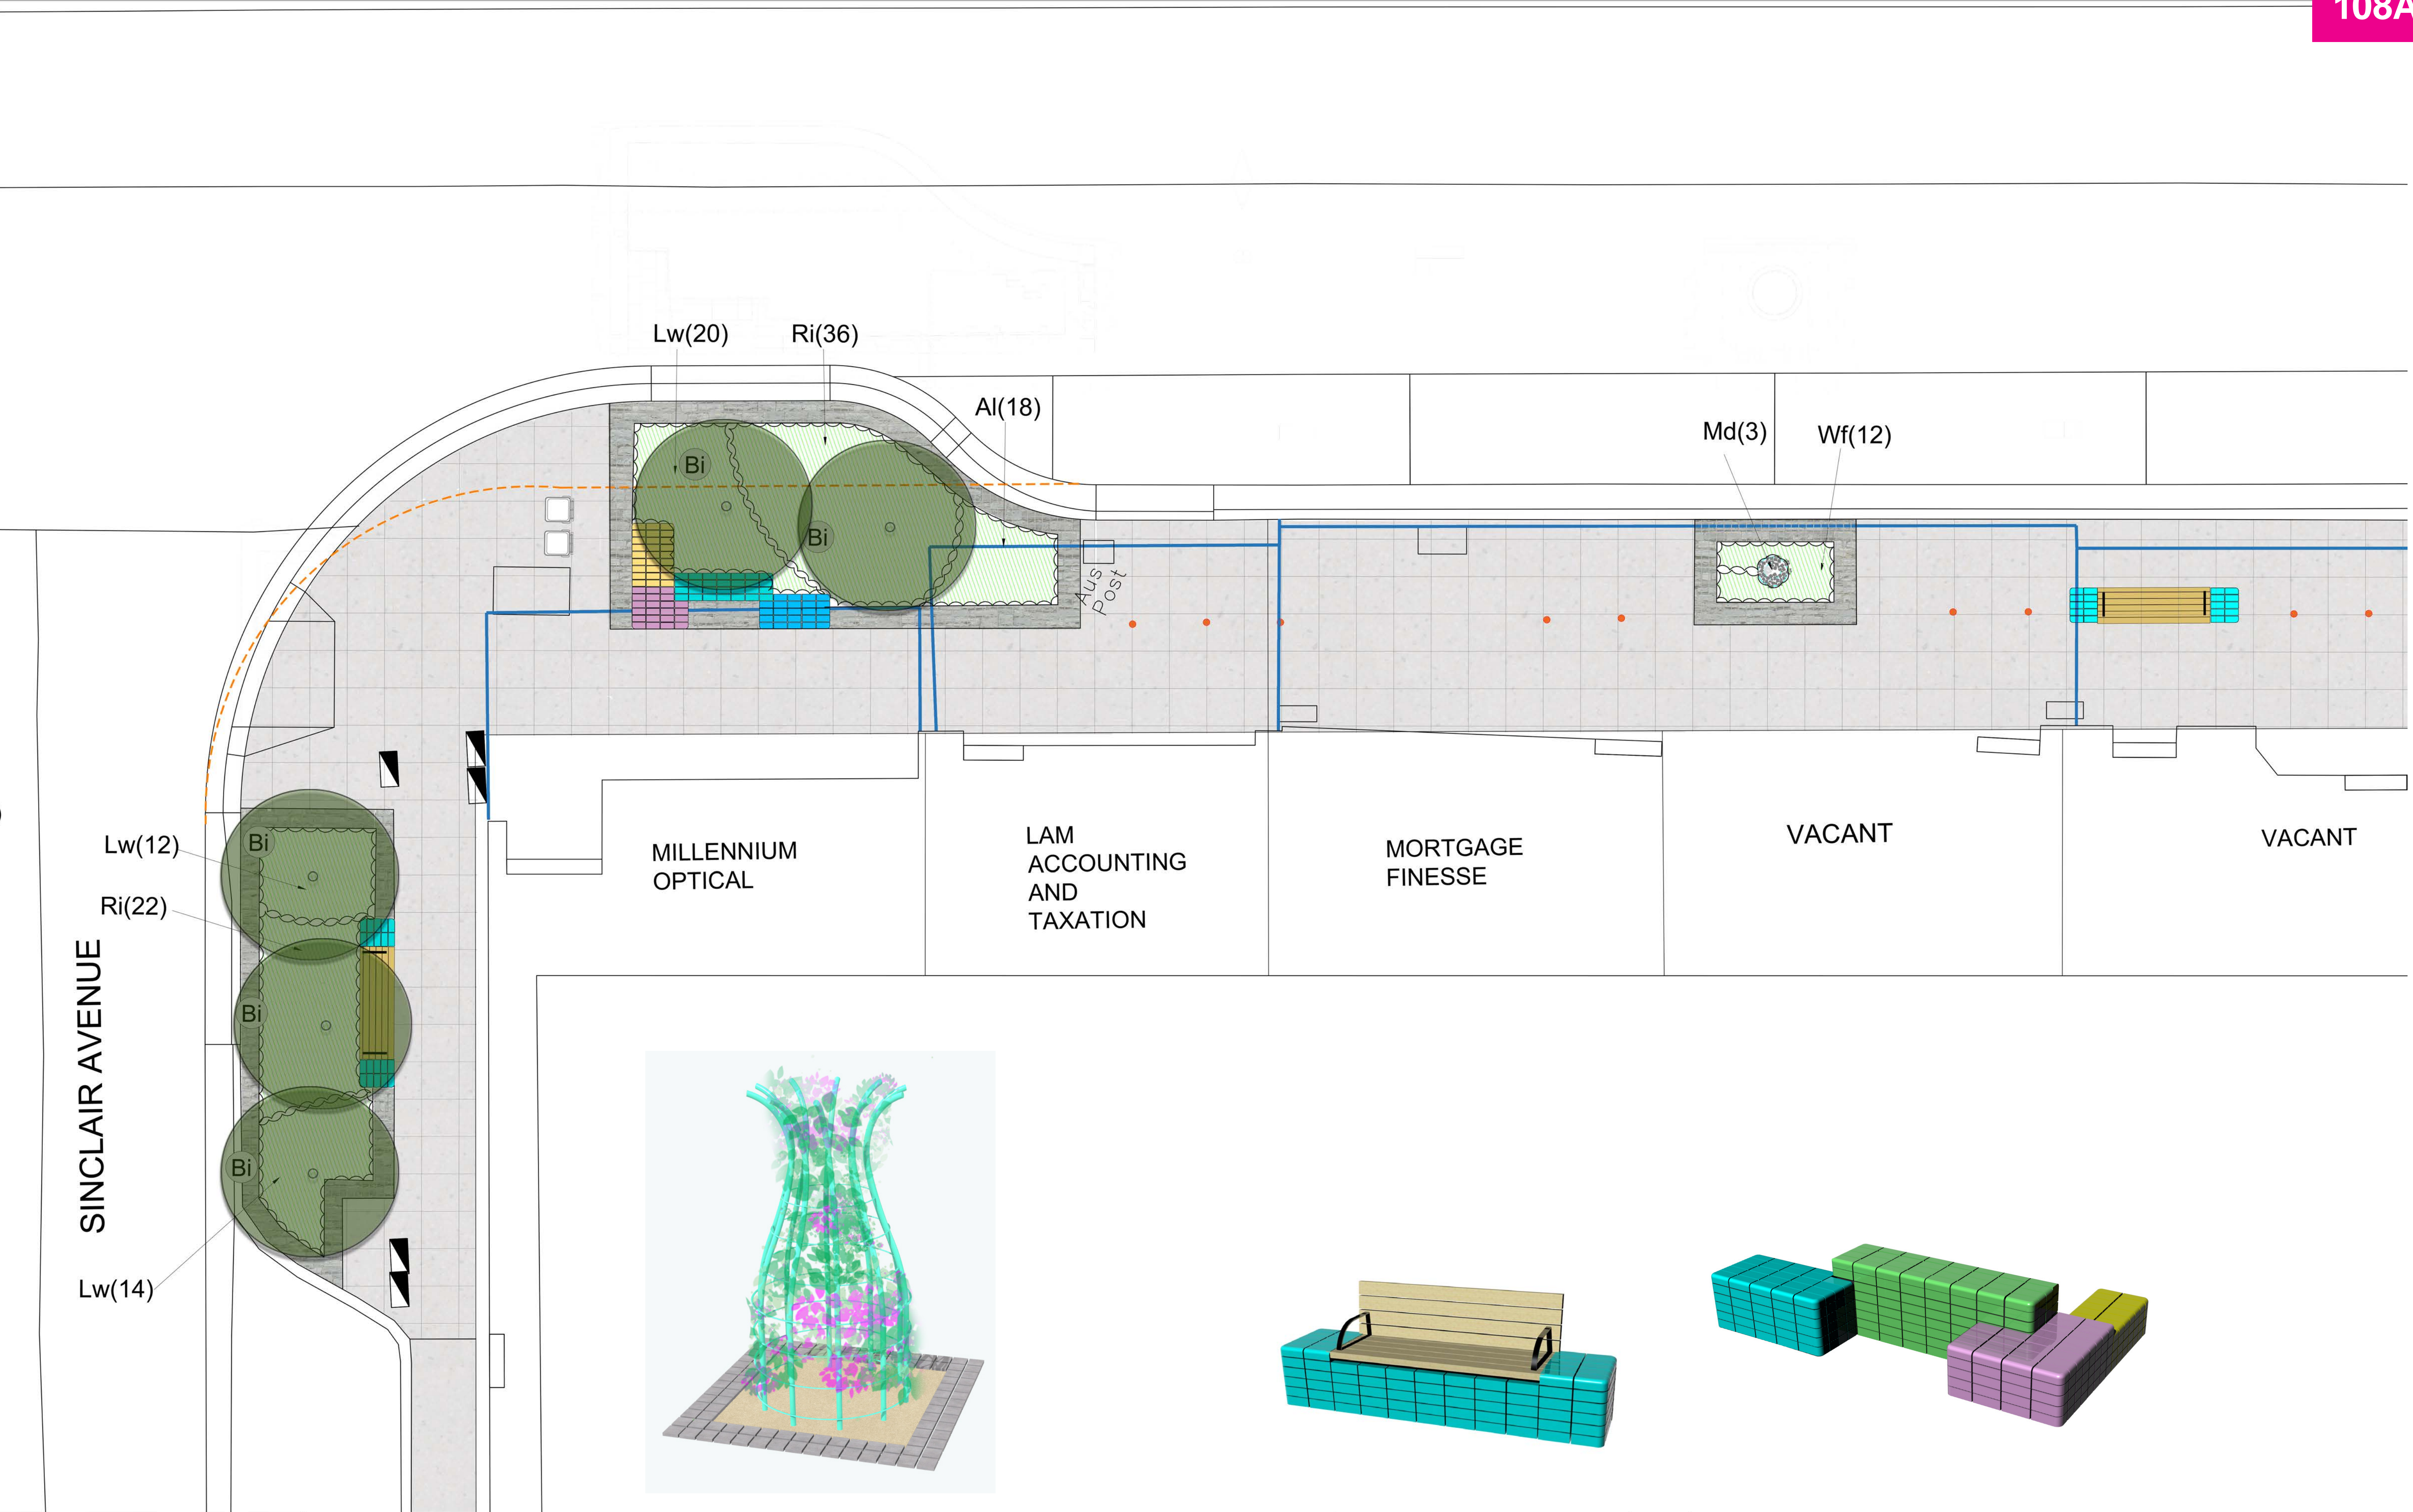

REV	DATE	DRAWN	CHECKED	DESCRIPTION
A	11.04.2024	SB	DS	PRELIMINARY


LEGEND

EXISTING TREES	GRANITE SETT PAVING, REFER DETAILS L201 & SPECIFICATION	BIKE RACKS, REFER DETAILS & SPECIFICATION	EXISTING SHOP CANOPIES	S1 GLAZED BRICK SEAT REFER DETAILS XXX & SPECIFICATION
PROPOSED TREES, REFER DETAIL XX & SPECIFICATION	SAWCUT CONCRETE PAVING, REFER DETAILS L201 & SPECIFICATION	RUBBISH BINS, REFER DETAILS & SPECIFICATION	EXISTING LIGHTING	S2 GLAZED BRICK SEAT REFER DETAILS XXX & SPECIFICATION
PROPOSED GARDEN BEDS, REFER DETAIL, XX & SPECIFICATION	STAINLESS STEEL DEMARCATION MARKERS, REFER DETAIL & SPECIFICATION	CLIMBING PLANT STRUCTURE IN GARDEN BED, REFER DETAILS L202 & SPECIFICATION	EXISTING SERVICE PITS	S3 GLAZED BRICK SEAT WITH BACKREST REFER DETAILS XXX & SPECIFICATION
TURF GRASS, REFER DETAIL XX & SPECIFICATION		LINE OF EXISTING KERB		

LANDSCAPE DESIGN:
PUBLIC SPACE TEAM
 CITY OF KINGSTON

PUBLIC SPACE TEAM
 TELEPHONE: 1300 653 356
 EMAIL: sally.barry@kingston.vic.gov.au
 ADDRESS: 43 Garden Boulevard
 DINGLEY VILLAGE 3172

ISSUED FOR	PRELIMINARY		
PROJECT	EDITHVALE SHOPPING STRIP REVITALISATION		
SET		DATE	11.04.2024
TITLE		SHEET NUMBER	
		SHEET SIZE	A1
		SCALE	1:50@ A1
STAGE	PRELIMINARY	DRAWING NUMBER	L108
	PROJECT NUMBER	REVISION NUMBER	A

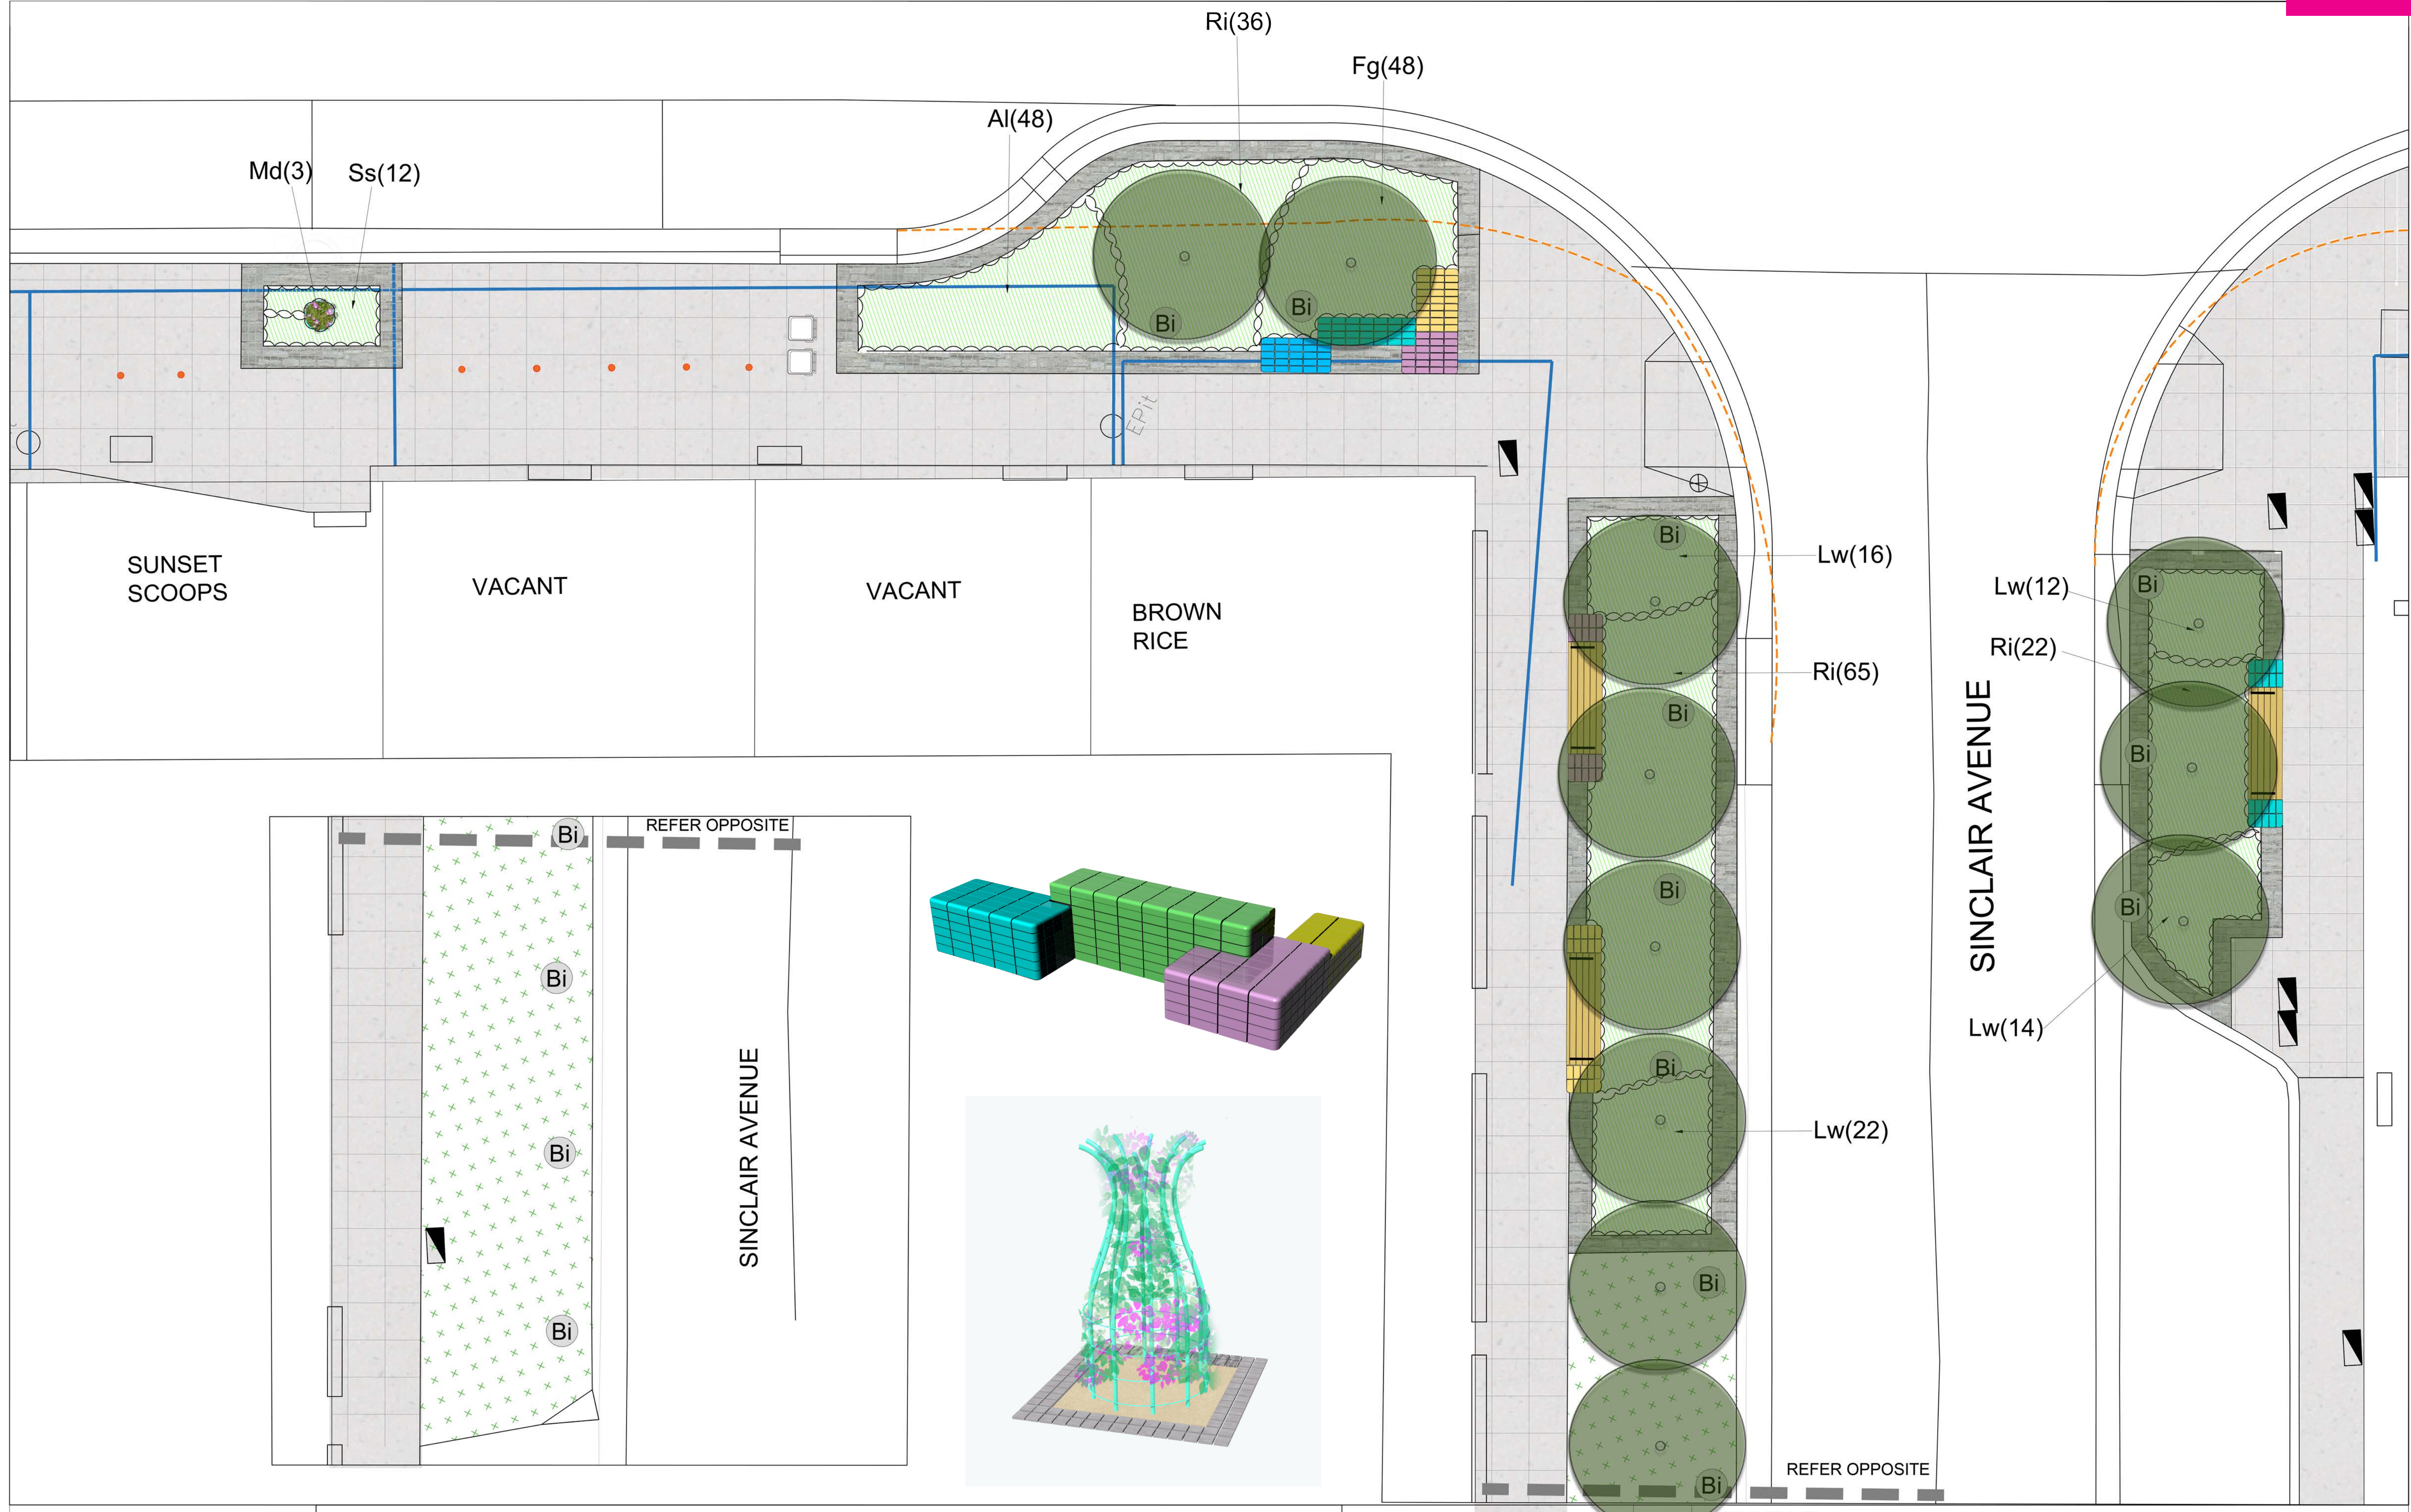

REV	DATE	DRAWN	CHECKED	DESCRIPTION
A	11.04.2024	SB	DS	PRELIMINARY


LEGEND

	EXISTING TREES		GRANITE SETT PAVING, REFER DETAILS L201 & SPECIFICATION		BIKE RACKS, REFER DETAILS & SPECIFICATION		EXISTING SHOP CANOPIES		S1 GLAZED BRICK SEAT REFER DETAILS XXX & SPECIFICATION
	PROPOSED TREES, REFER DETAIL XX & SPECIFICATION		SAWCUT CONCRETE PAVING, REFER DETAILS L201 & SPECIFICATION		RUBBISH BINS, REFER DETAILS & SPECIFICATION		EXISTING LIGHTING		S2 GLAZED BRICK SEAT REFER DETAILS XXX & SPECIFICATION
	PROPOSED GARDEN BEDS, REFER DETAIL XX & SPECIFICATION		STAINLESS STEEL DEMARCATION MARKERS, REFER DETAIL & SPECIFICATION		CLIMBING PLANT STRUCTURE IN GARDEN BED, REFER DETAILS L202 & SPECIFICATION		EXISTING SERVICE PITS		S3 GLAZED BRICK SEAT WITH BACKREST REFER DETAILS XXX & SPECIFICATION
	TURF GRASS, REFER DETAIL XX & SPECIFICATION		LINE OF EXISTING KERB						

LANDSCAPE DESIGN:
PUBLIC SPACE TEAM
 CITY OF KINGSTON

PUBLIC SPACE TEAM
 TELEPHONE: 1300 653 356
 EMAIL: sally.barry@kingston.vic.gov.au
 ADDRESS: 43 Garden Boulevard
 DINGLEY VILLAGE 3172

PROJECT	DATE
EDITHVALE STREETSCAPE UPGRADE EDITHVALE SHOPPING STRIP REVITALISATION	11.04.2024
SET	SHEET NUMBER
TITLE	A1
STAGE	SCALE
PRELIMINARY	1:50@ A1
PROJECT NUMBER	DRAWING NUMBER
	L109
REVISION NUMBER	A

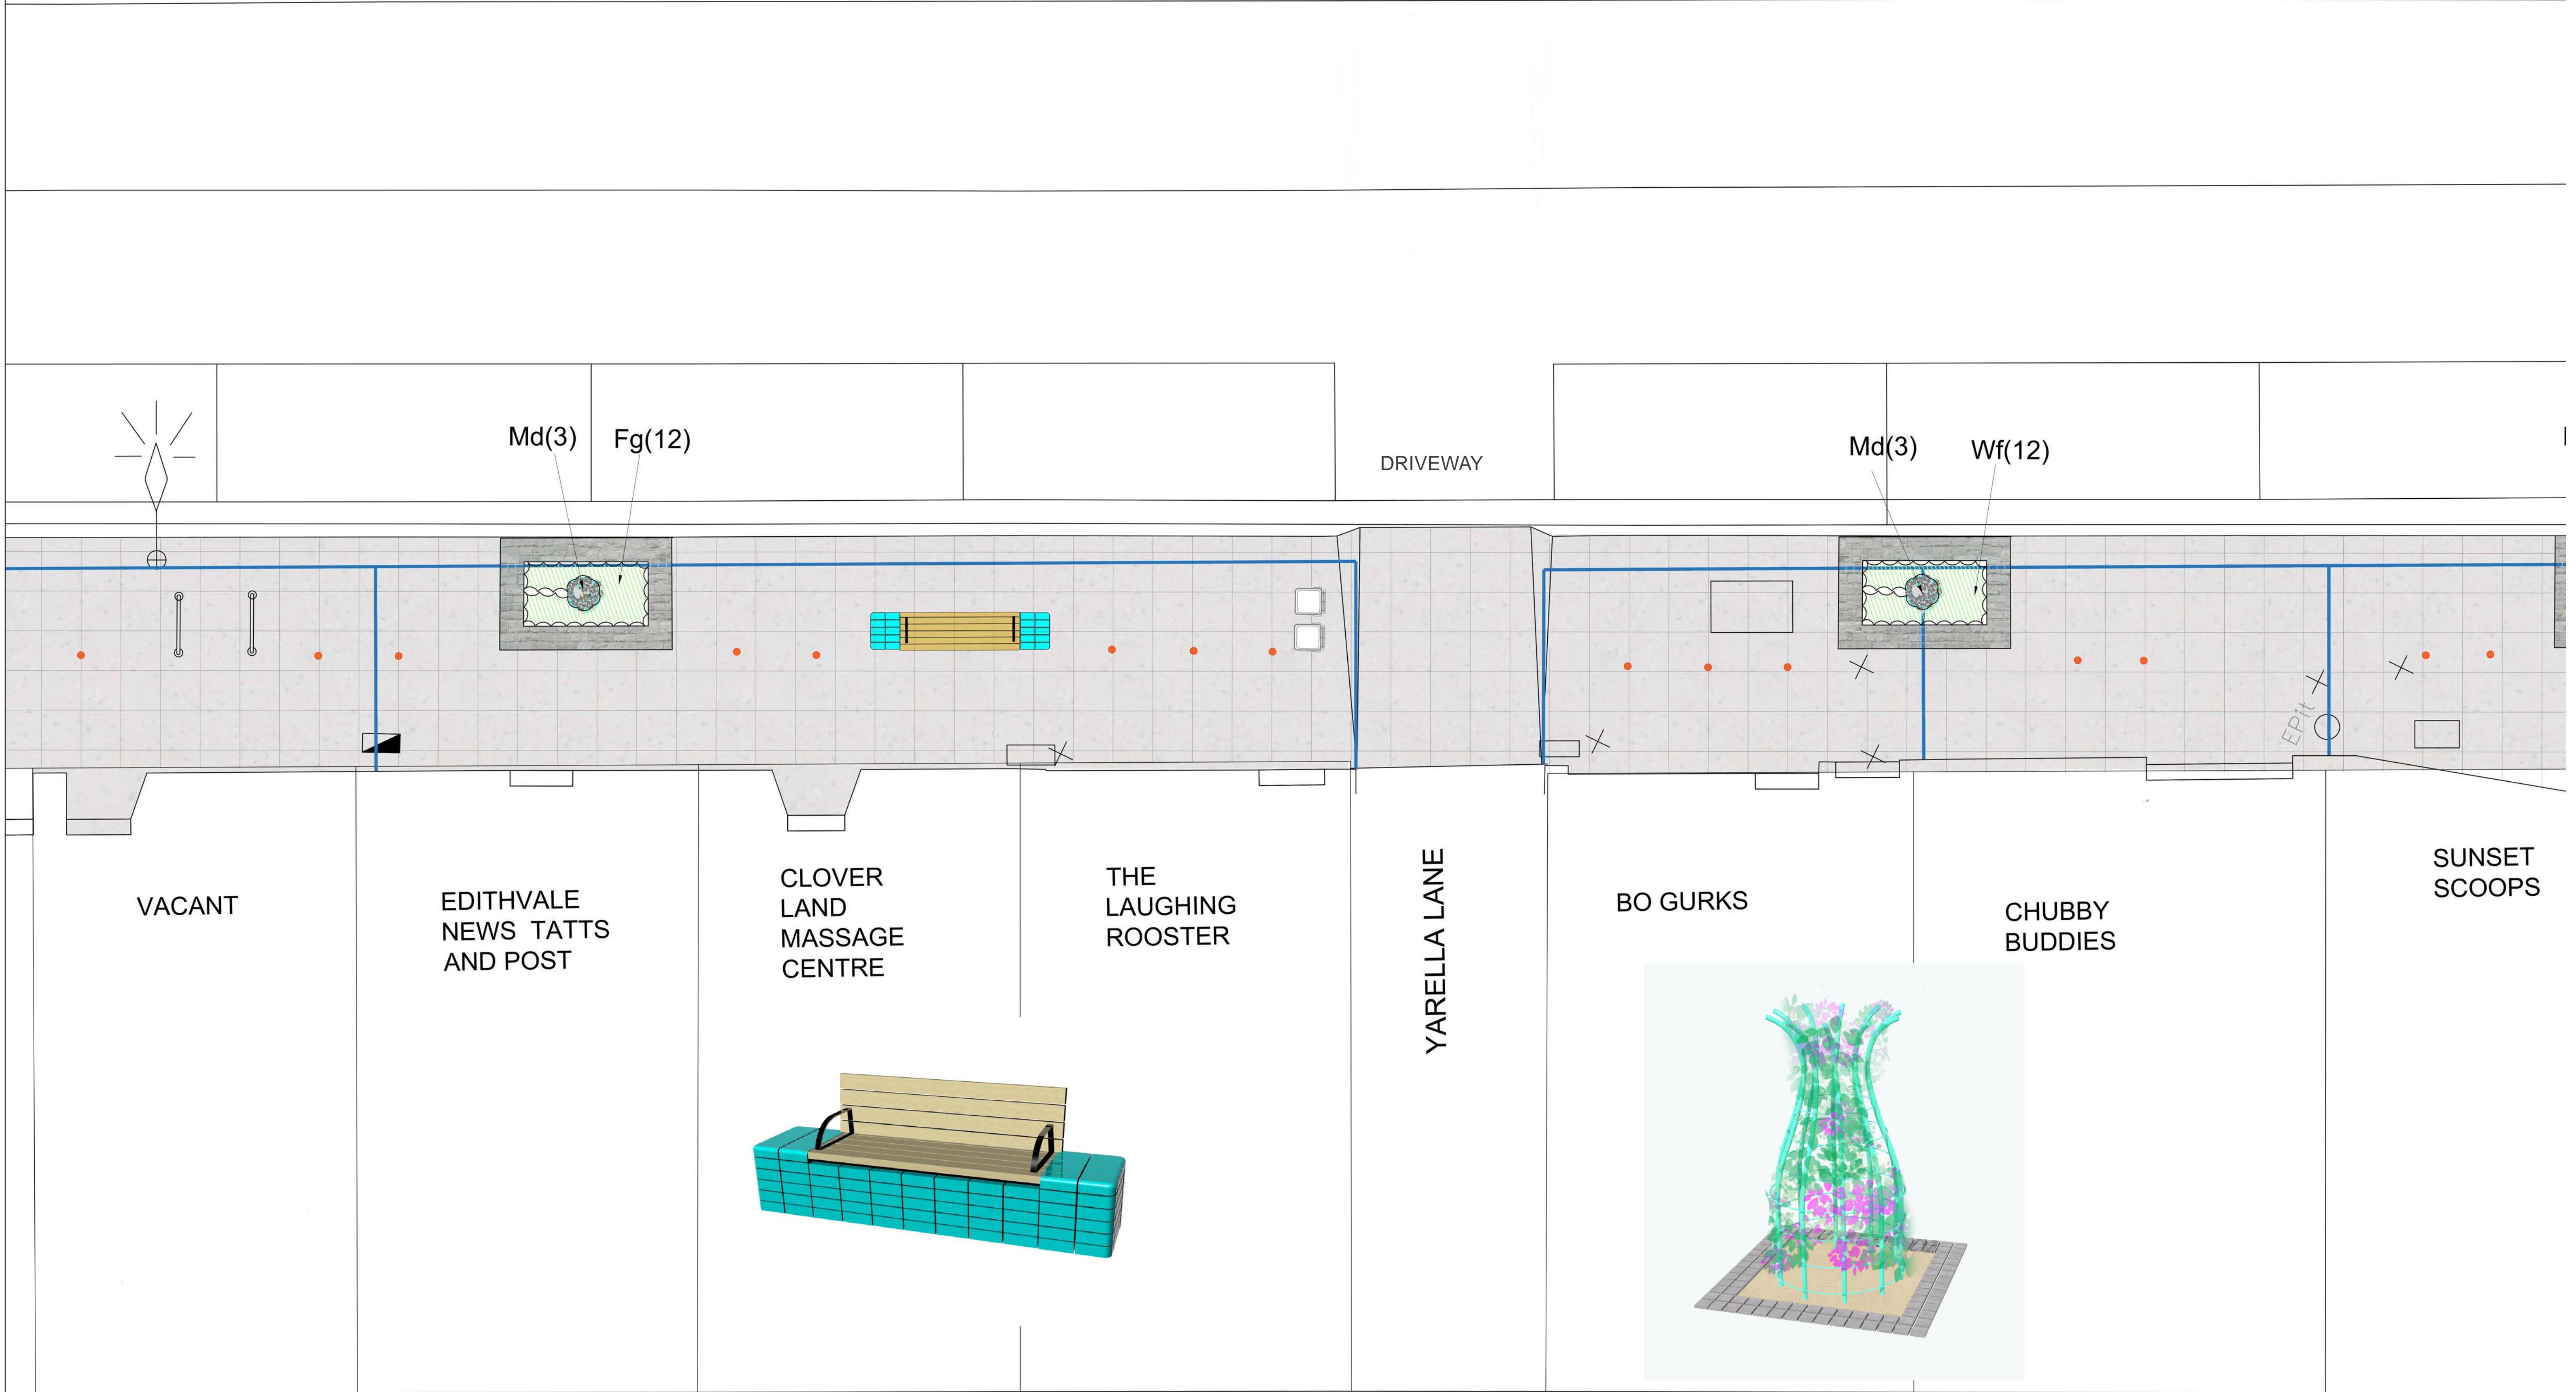

REV	DATE	DRAWN	CHECKED	DESCRIPTION
A	11.04.2024	SB	DS	PRELIMINARY


LEGEND

- EXISTING TREES
- PROPOSED TREES, REFER DETAIL XX & SPECIFICATION
- PROPOSED GARDEN BEDS, REFER DETAIL XX & SPECIFICATION
- GRANITE SETT PAVING, REFER DETAILS L201 & SPECIFICATION
- SAWCUT CONCRETE PAVING, REFER DETAILS L201 & SPECIFICATION
- STAINLESS STEEL DEMARCATION MARKERS, REFER DETAIL & SPECIFICATION
- TURF GRASS, REFER DETAIL XX & SPECIFICATION
- BIKE RACKS, REFER DETAILS & SPECIFICATION
- RUBBISH BINS, REFER DETAILS & SPECIFICATION
- CLIMBING PLANT STRUCTURE IN GARDEN BED, REFER DETAILS L202 & SPECIFICATION
- EXISTING SHOP CANOPIES
- EXISTING LIGHTING
- EXISTING SERVICE PITS
- LINE OF EXISTING KERB
- S1 GLAZED BRICK SEAT REFER DETAILS XXX & SPECIFICATION
- S2 GLAZED BRICK SEAT REFER DETAILS XXX & SPECIFICATION
- S3 GLAZED BRICK SEAT WITH BACKREST REFER DETAILS XXX & SPECIFICATION

LANDSCAPE DESIGN:
PUBLIC SPACE TEAM
 CITY OF KINGSTON

PUBLIC SPACE TEAM
 TELEPHONE: 1300 653 356
 EMAIL: sally.barry@kingston.vic.gov.au
 ADDRESS: 43 Garden Boulevard
 DINGLEY VILLAGE 3172

ISSUED FOR	PRELIMINARY		DATE	11.04.2024
PROJECT	EDITHVALE SHOPPING STRIP REVITALISATION		SHEET NUMBER	
SET			SHEET SIZE	A1
TITLE			SCALE	1:50@ A1
STAGE	PRELIMINARY	PROJECT NUMBER	DRAWING NUMBER	L110
			REVISION NUMBER	A

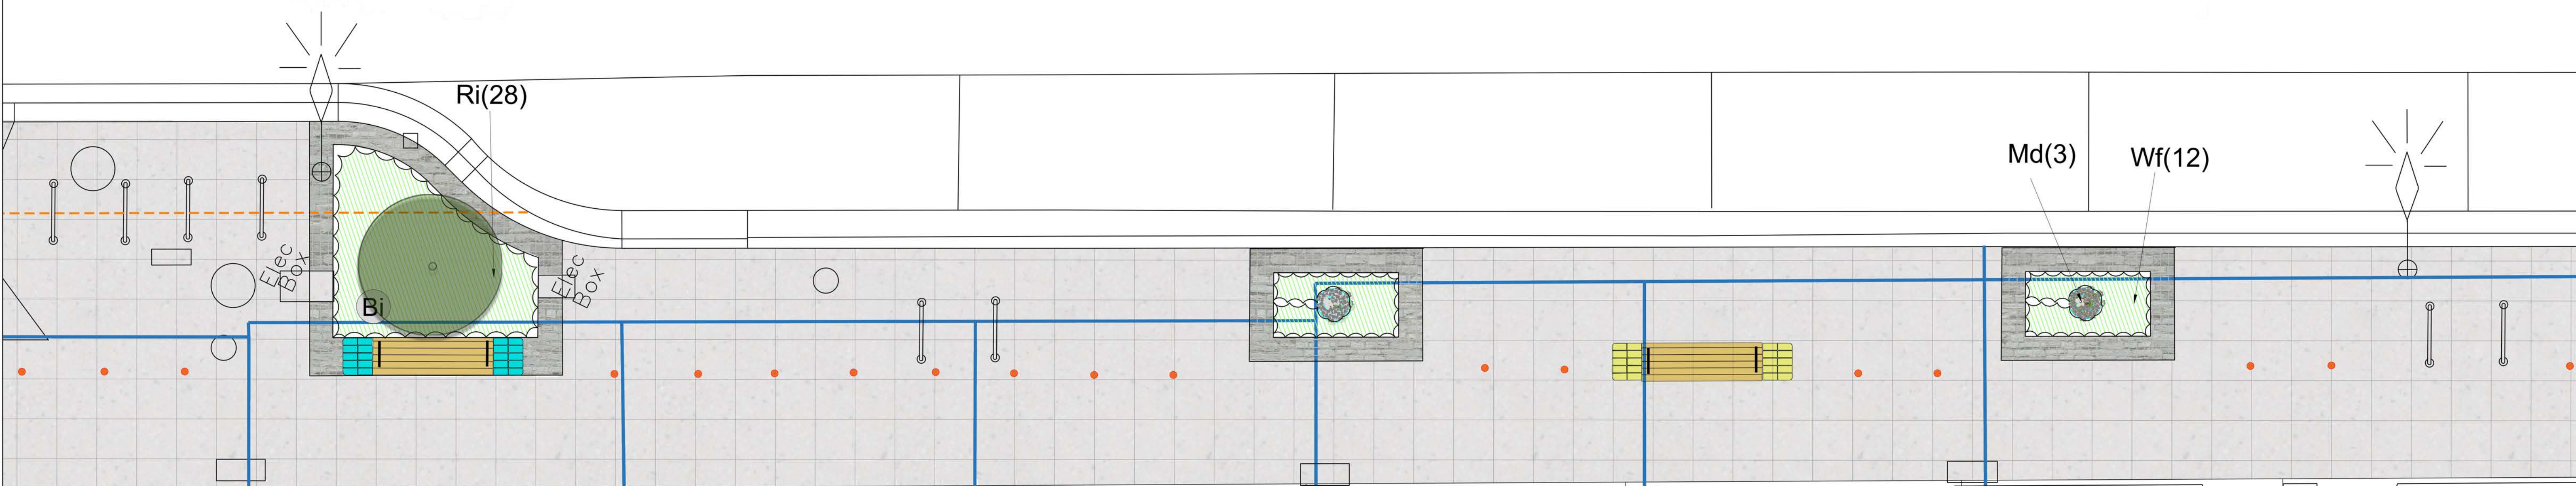

FISH AND CHIPS

THE BREAD BOX BAKERY



HAIRVEN BY THE BAY

EDITHVALE PHARMACY

VACANT

VACANT

VACANT

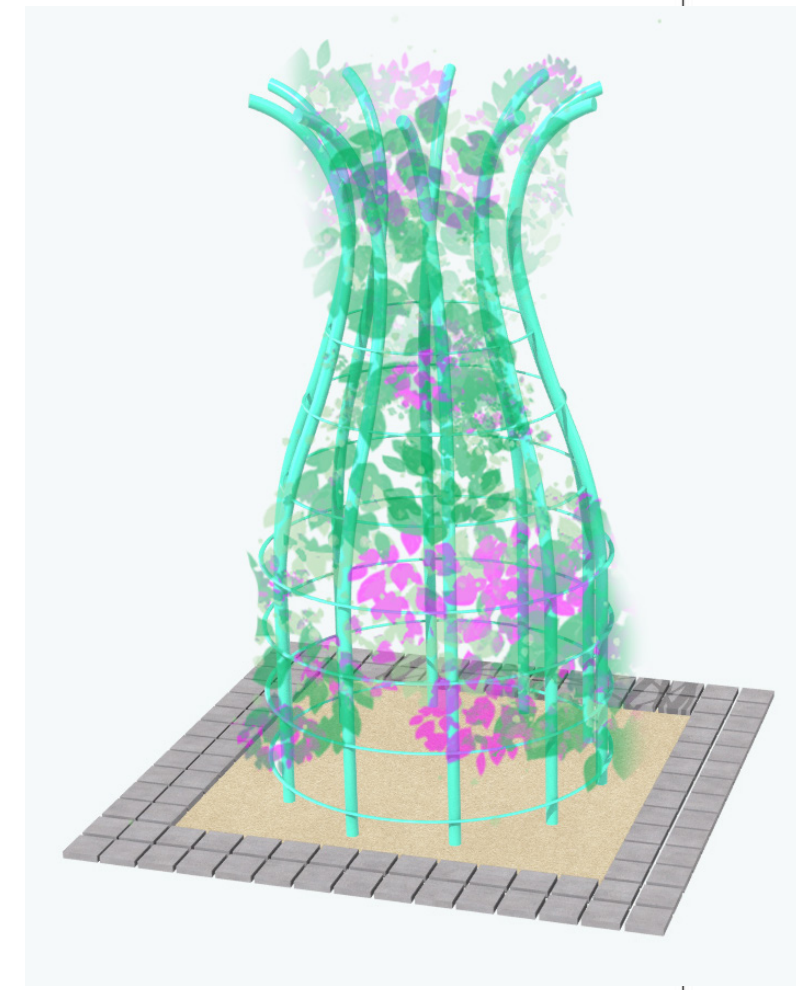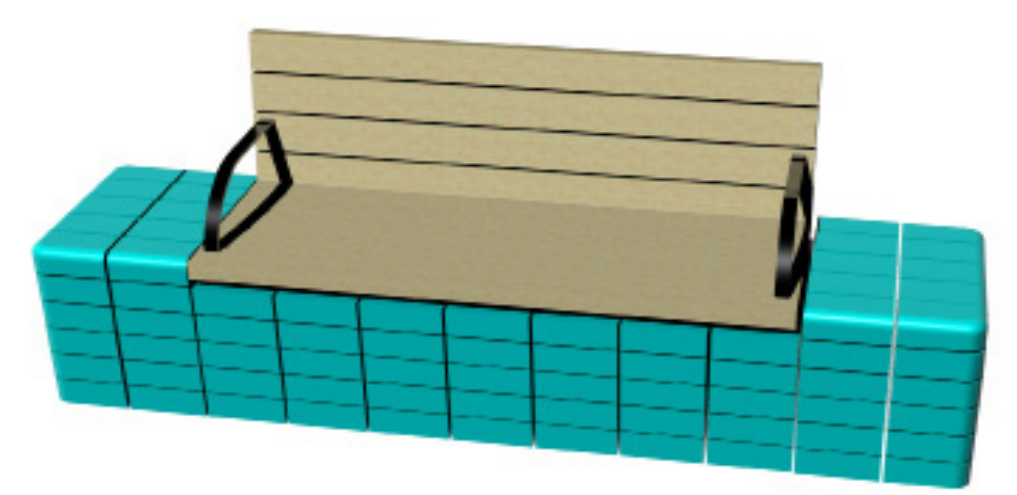

REV	DATE	DRAWN	CHECKED	DESCRIPTION
A	11.04.2024	SB	DS	PRELIMINARY

LEGEND

- EXISTING TREES
- PROPOSED TREES, REFER DETAIL XX & SPECIFICATION
- PROPOSED GARDEN BEDS, REFER DETAIL XX & SPECIFICATION
- GRANITE SETT PAVING, REFER DETAILS L201 & SPECIFICATION
- SAWCUT CONCRETE PAVING, REFER DETAILS L201 & SPECIFICATION
- STAINLESS STEEL DEMARCATION MARKERS, REFER DETAIL & SPECIFICATION
- TURF GRASS, REFER DETAIL XX & SPECIFICATION
- BIKE RACKS, REFER DETAILS & SPECIFICATION
- RUBBISH BINS, REFER DETAILS & SPECIFICATION
- CLIMBING PLANT STRUCTURE IN GARDEN BED, REFER DETAILS L202 & SPECIFICATION
- LINE OF EXISTING KERB
- EXISTING SHOP CANOPIES
- EXISTING LIGHTING
- EXISTING SERVICE PITS
- S1 GLAZED BRICK SEAT REFER DETAILS XXX & SPECIFICATION
- S2 GLAZED BRICK SEAT REFER DETAILS XXX & SPECIFICATION
- S3 GLAZED BRICK SEAT WITH BACKREST REFER DETAILS XXX & SPECIFICATION

LANDSCAPE DESIGN:
PUBLIC SPACE TEAM
 CITY OF KINGSTON

PUBLIC SPACE TEAM
 TELEPHONE: 1300 653 356
 EMAIL: sally.barry@kingston.vic.gov.au
 ADDRESS: 43 Garden Boulevard
 DINGLEY VILLAGE 3172

ISSUED FOR	DATE		
PRELIMINARY	11.04.2024		
PROJECT	SHEET NUMBER		
EDITHVALE SHOPPING STRIP REVITALISATION	A1		
SET	SHEET SIZE		
	1:50@ A1		
TITLE	SCALE		
STAGE	PROJECT NUMBER	DRAWING NUMBER	REVISION NUMBER
PRELIMINARY		L111	A

↑ TO STATION
PEDESTRIAN CROSSING



Ri(48)

Ri(28)

DENMAN AVENUE

EDITHVALE IGA

FISH AND CHIPS

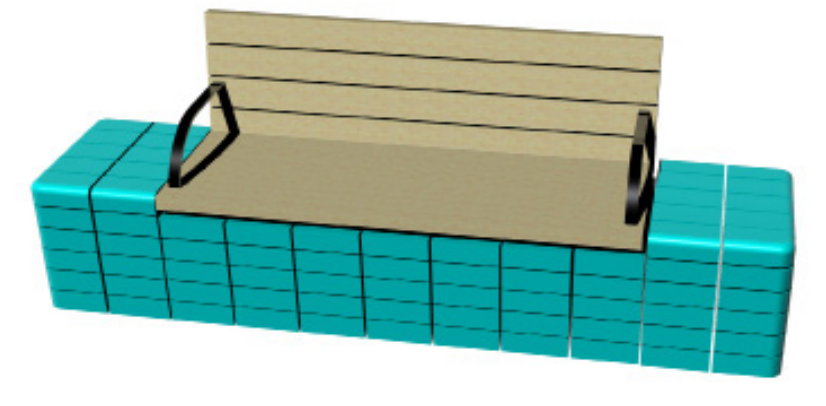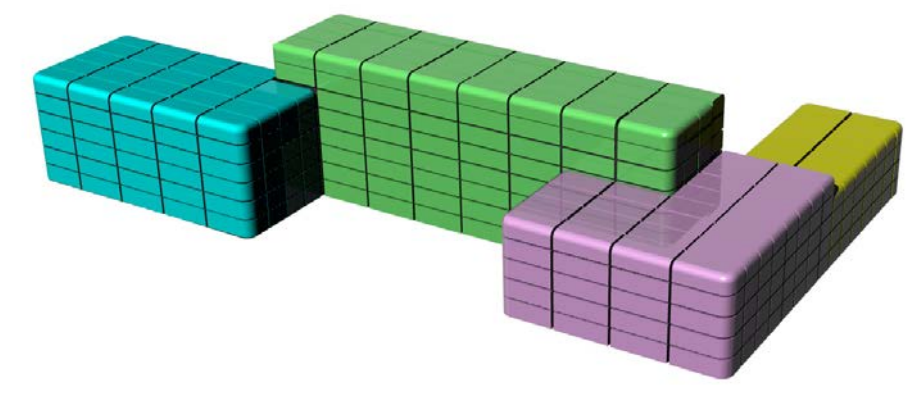

REV	DATE	DRAWN	CHECKED	DESCRIPTION
A	11.04.2024	SB	DS	PRELIMINARY


LEGEND

- EXISTING TREES
- PROPOSED TREES, REFER DETAIL XX & SPECIFICATION
- PROPOSED GARDEN BEDS, REFER DETAIL XX & SPECIFICATION
- GRANITE SETT PAVING, REFER DETAILS L201 & SPECIFICATION
- SAWCUT CONCRETE PAVING, REFER DETAILS L201 & SPECIFICATION
- STAINLESS STEEL DEMARCATION MARKERS, REFER DETAIL & SPECIFICATION
- TURF GRASS, REFER DETAIL XX & SPECIFICATION
- BIKE RACKS, REFER DETAILS & SPECIFICATION
- RUBBISH BINS, REFER DETAILS & SPECIFICATION
- CLIMBING PLANT STRUCTURE IN GARDEN BED, REFER DETAILS L202 & SPECIFICATION
- EXISTING SHOP CANOPIES
- EXISTING LIGHTING
- EXISTING SERVICE PITS
- LINE OF EXISTING KERB
- S1 GLAZED BRICK SEAT REFER DETAILS XXX & SPECIFICATION
- S2 GLAZED BRICK SEAT REFER DETAILS XXX & SPECIFICATION
- S3 GLAZED BRICK SEAT WITH BACKREST REFER DETAILS XXX & SPECIFICATION

LANDSCAPE DESIGN:
PUBLIC SPACE TEAM
CITY OF KINGSTON

PUBLIC SPACE TEAM
TELEPHONE: 1300 653 356
EMAIL: sally_barry@kingston.vic.gov.au
ADDRESS: 43 Garden Boulevard
DINGLEY VILLAGE 3172

ISSUED FOR	PRELIMINARY		DATE	11.04.2024
PROJECT	EDITHVALE SHOPPING STRIP REVITALISATION		SHEET NUMBER	
SET			SHEET SIZE	A1
TITLE			SCALE	1:50@ A1
STAGE	PRELIMINARY	PROJECT NUMBER	DRAWING NUMBER	L112
			REVISION NUMBER	A

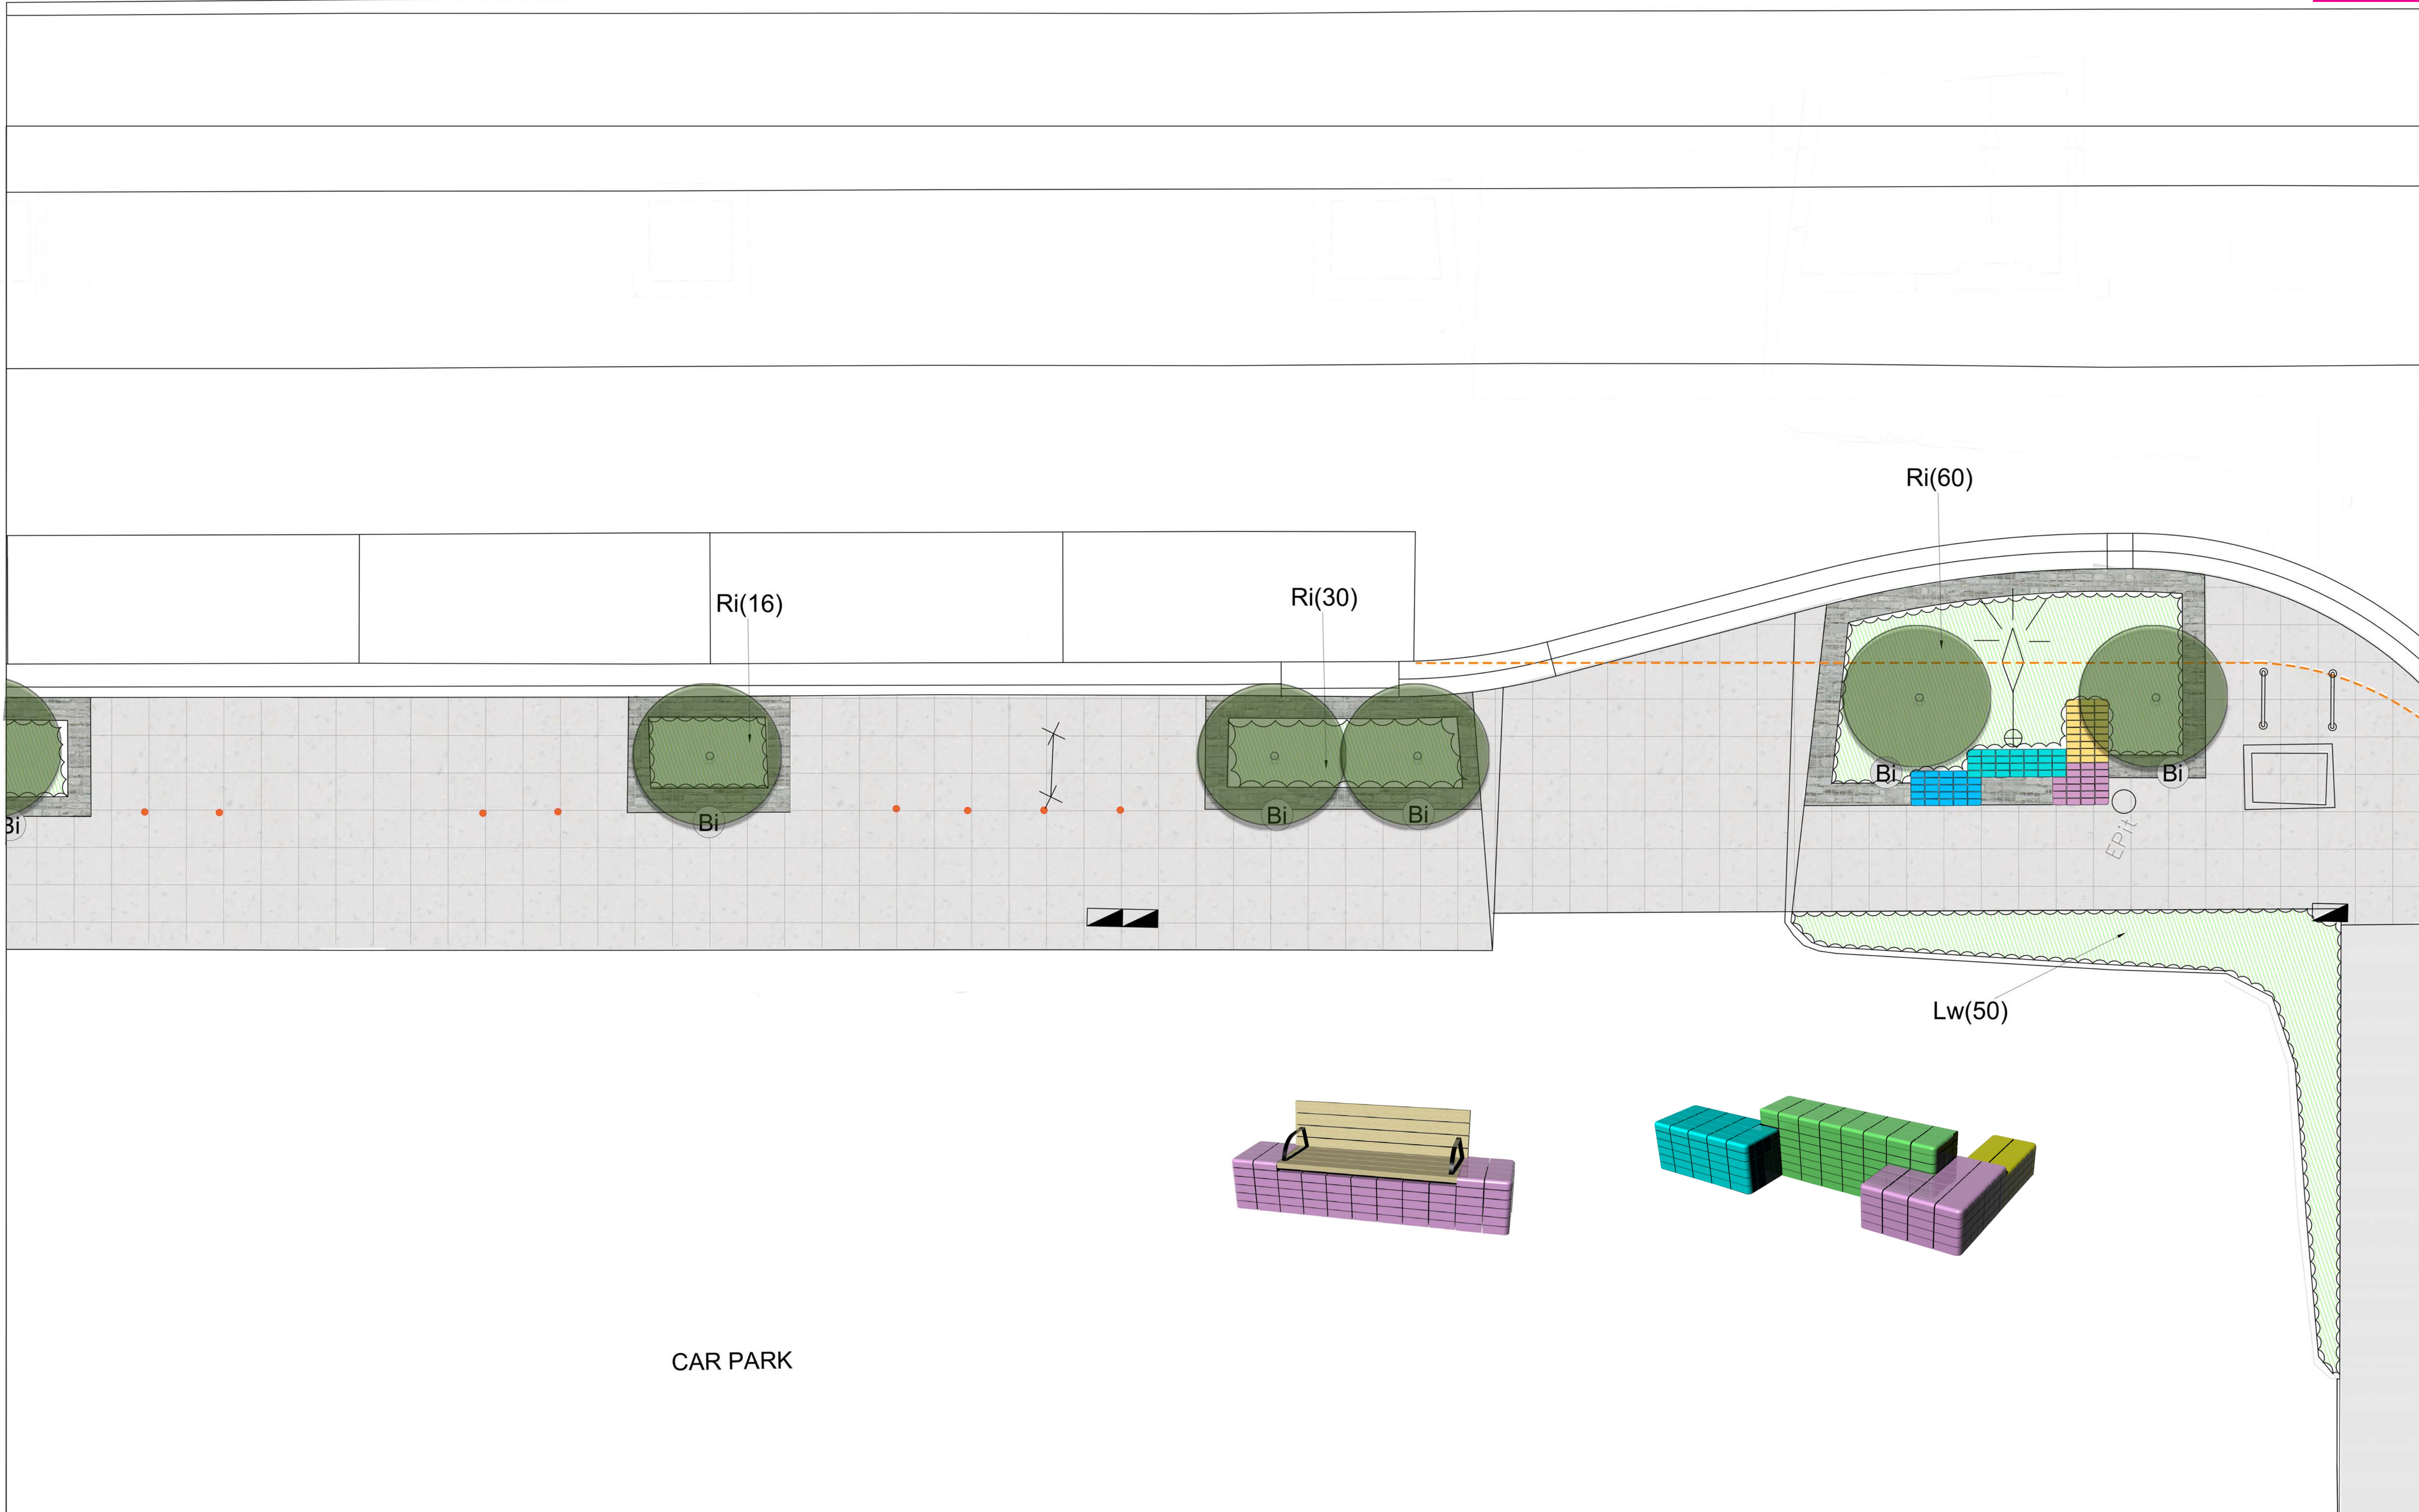

CAR PARK

REV	DATE	DRAWN	CHECKED	DESCRIPTION
A	11.04.2024	SB	DS	PRELIMINARY


LEGEND

EXISTING TREES	GRANITE SETT PAVING, REFER DETAILS L201 & SPECIFICATION	BIKE RACKS, REFER DETAILS & SPECIFICATION	EXISTING SHOP CANOPIES	S1 GLAZED BRICK SEAT REFER DETAILS XXX & SPECIFICATION
PROPOSED TREES, REFER DETAIL XX & SPECIFICATION	SAWCUT CONCRETE PAVING, REFER DETAILS L201 & SPECIFICATION	RUBBISH BINS, REFER DETAILS & SPECIFICATION	EXISTING LIGHTING	S2 GLAZED BRICK SEAT REFER DETAILS XXX & SPECIFICATION
PROPOSED GARDEN BEDS, REFER DETAIL XX & SPECIFICATION	STAINLESS STEEL DEMARCATION MARKERS, REFER DETAIL & SPECIFICATION	CLIMBING PLANT STRUCTURE IN GARDEN BED, REFER DETAILS L202 & SPECIFICATION	EXISTING SERVICE PITS	S3 GLAZED BRICK SEAT WITH BACKREST REFER DETAILS XXX & SPECIFICATION
TURF GRASS, REFER DETAIL XX & SPECIFICATION	LINE OF EXISTING KERB			

LANDSCAPE DESIGN:
PUBLIC SPACE TEAM
 CITY OF KINGSTON

PUBLIC SPACE TEAM
 TELEPHONE: 1300 653 356
 EMAIL: sally_barry@kingston.vic.gov.au
 ADDRESS: 43 Garden Boulevard DINGLEY VILLAGE 3172

ISSUED FOR	PRELIMINARY		DATE	11.04.2024
PROJECT	EDITHVALE SHOPPING STRIP REVITALISATION		SHEET NUMBER	
SET			SHEET SIZE	A1
TITLE			SCALE	1:50@ A1
STAGE	PRELIMINARY	PROJECT NUMBER	DRAWING NUMBER	L113
			REVISION NUMBER	A

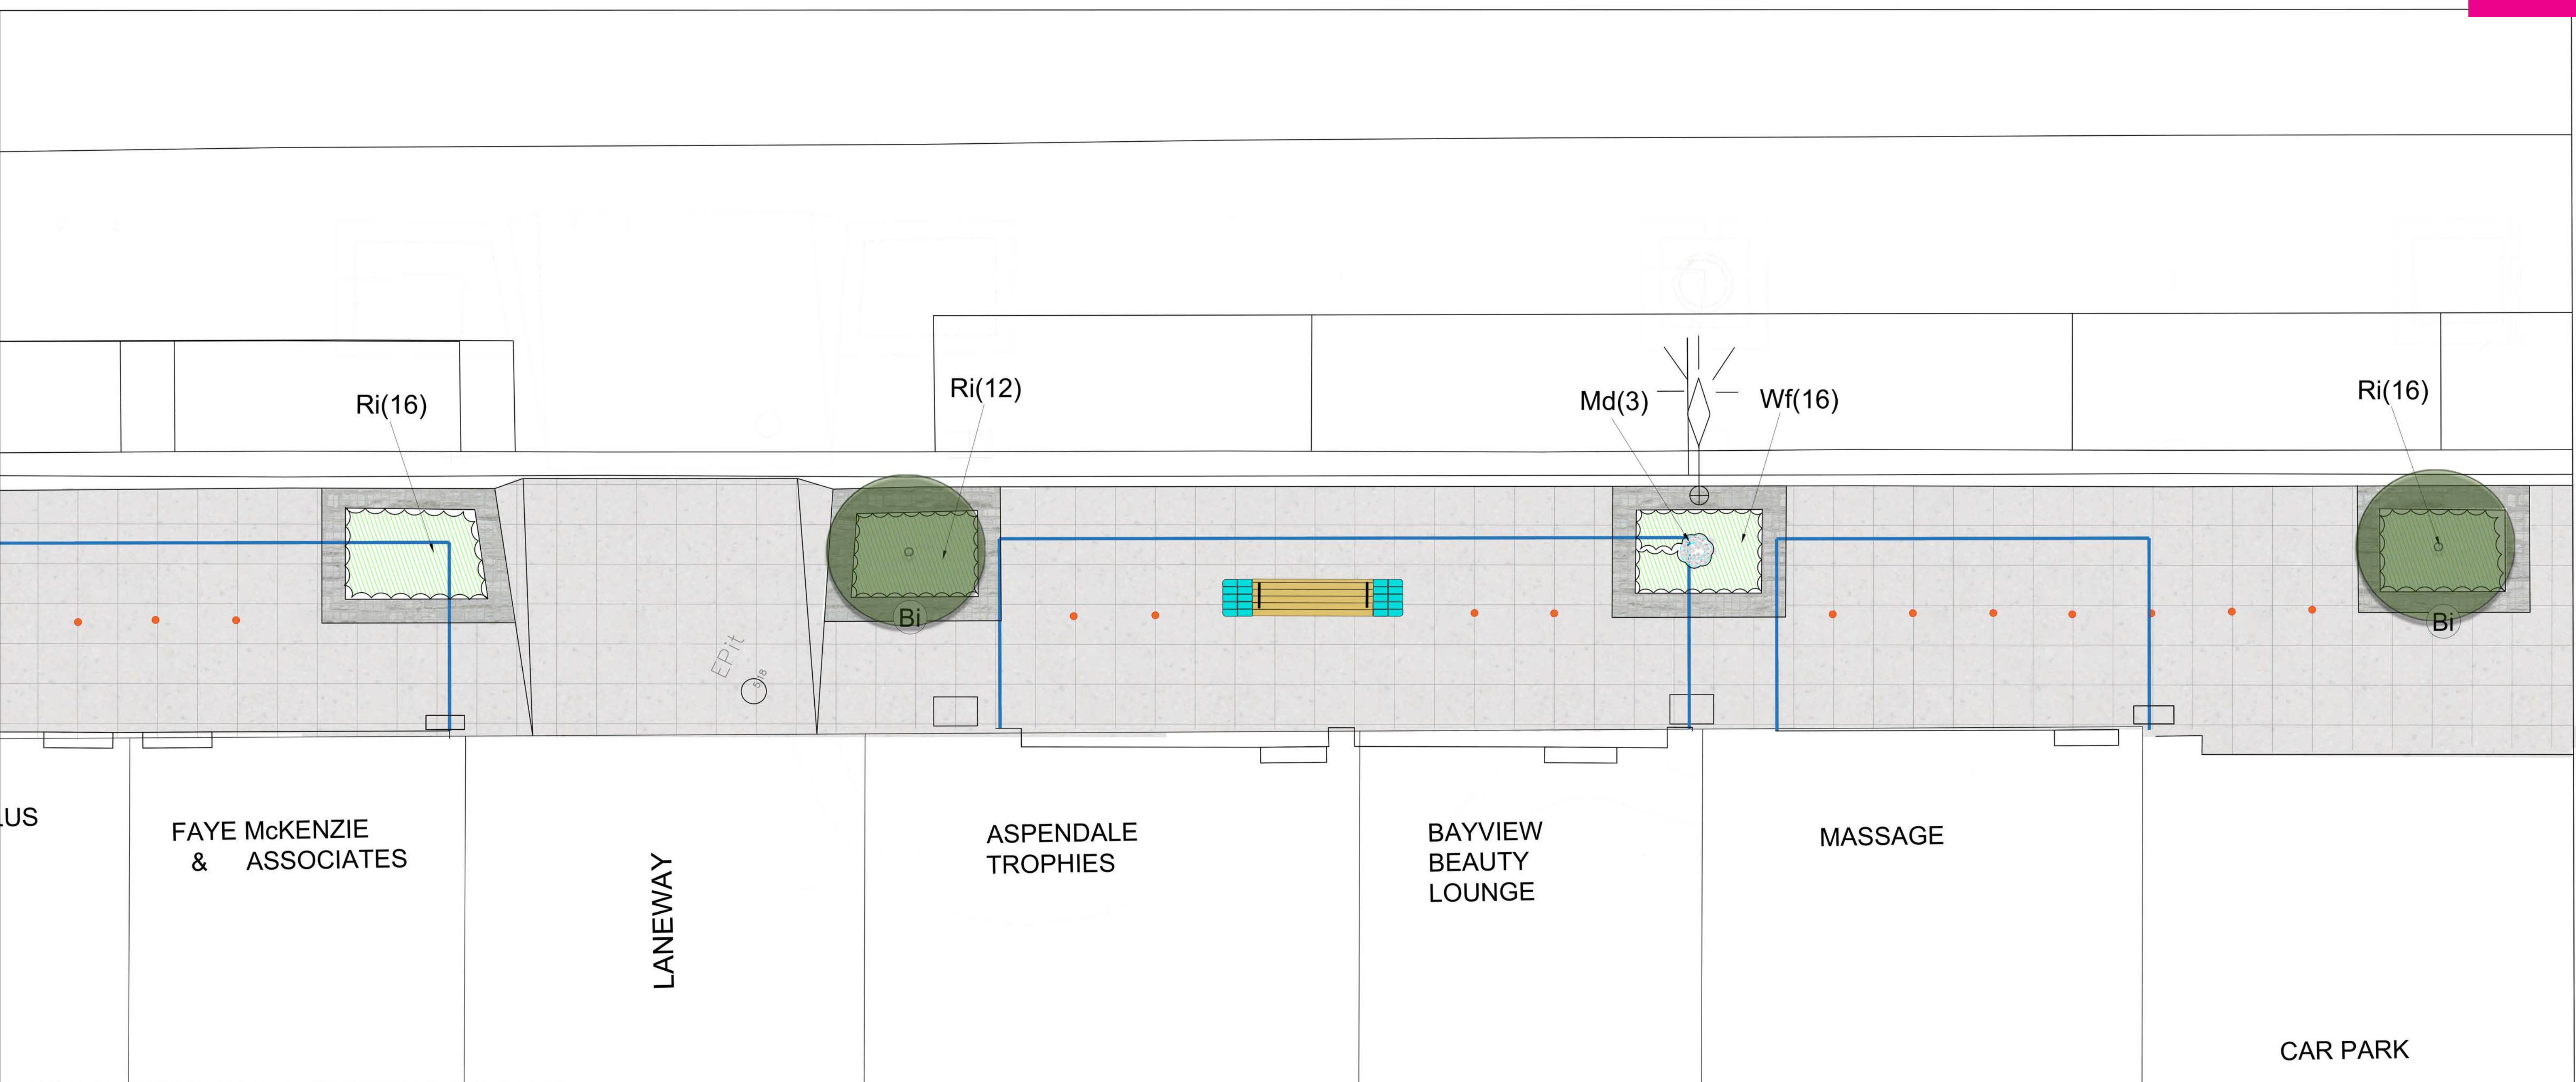

US

FAYE MCKENZIE & ASSOCIATES



LANEWAY

ASPENDALE TROPHIES

BAYVIEW BEAUTY LOUNGE

MASSAGE

CAR PARK

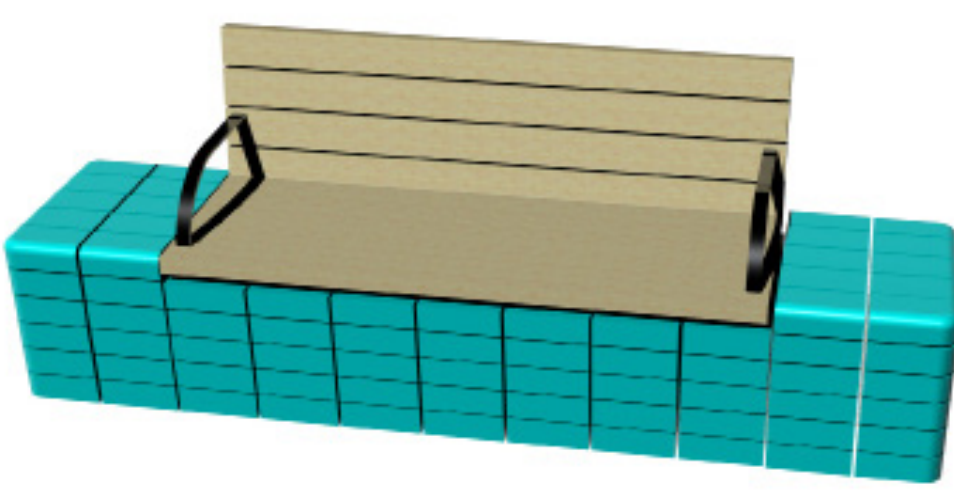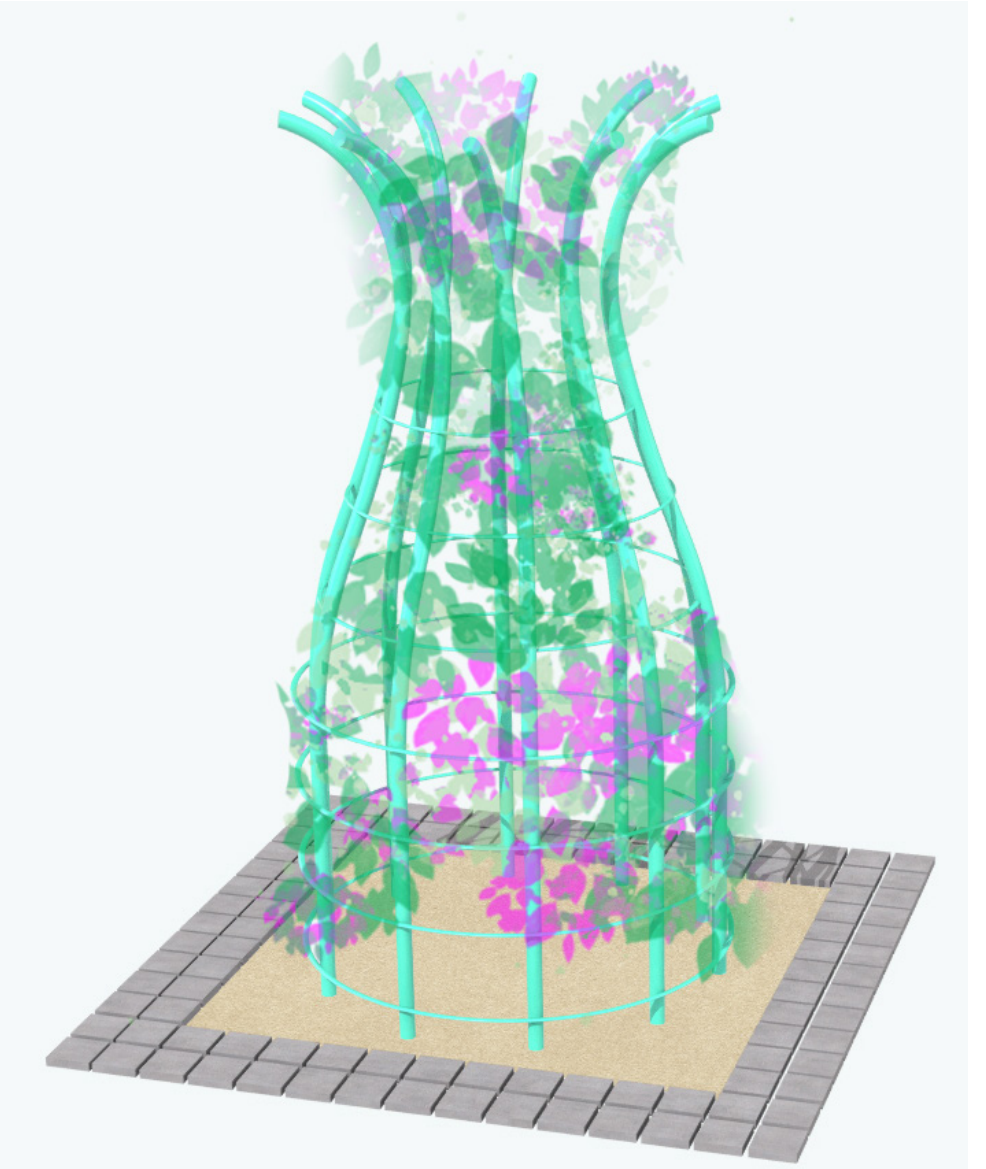

REV	DATE	DRAWN	CHECKED	DESCRIPTION
A	11.04.2024	SB	DS	PRELIMINARY

LEGEND

- EXISTING TREES
- PROPOSED TREES, REFER DETAIL XX & SPECIFICATION
- PROPOSED GARDEN BEDS, REFER DETAIL XX & SPECIFICATION
- GRANITE SETT PAVING, REFER DETAILS L201 & SPECIFICATION
- SAWCUT CONCRETE PAVING, REFER DETAILS L201 & SPECIFICATION
- STAINLESS STEEL DEMARCATION MARKERS, REFER DETAIL & SPECIFICATION
- TURF GRASS, REFER DETAIL XX & SPECIFICATION
- BIKE RACKS, REFER DETAILS & SPECIFICATION
- RUBBISH BINS, REFER DETAILS & SPECIFICATION
- CLIMBING PLANT STRUCTURE IN GARDEN BED, REFER DETAILS L202 & SPECIFICATION
- EXISTING SHOP CANOPIES
- EXISTING LIGHTING
- EXISTING SERVICE PITS
- LINE OF EXISTING KERB
- S1 GLAZED BRICK SEAT REFER DETAILS XXX & SPECIFICATION
- S2 GLAZED BRICK SEAT REFER DETAILS XXX & SPECIFICATION
- S3 GLAZED BRICK SEAT WITH BACKREST REFER DETAILS XXX & SPECIFICATION

LANDSCAPE DESIGN:
PUBLIC SPACE TEAM
 CITY OF KINGSTON


PUBLIC SPACE TEAM
 TELEPHONE: 1300 653 356
 EMAIL: sally.barry@kingston.vic.gov.au
 ADDRESS: 43 Garden Boulevard
 DINGLEY VILLAGE 3172

ISSUED FOR	PRELIMINARY	DATE	11.04.2024
PROJECT	EDITHVALE SHOPPING STRIP REVITALISATION	SHEET NUMBER	
SET		SHEET SIZE	A1
TITLE		SCALE	1:50@ A1
STAGE	PRELIMINARY	DRAWING NUMBER	L114
	PROJECT NUMBER	REVISION NUMBER	A

NEPEAN HIGHWAY

CARRINGTON STREET


Al(42) Ri(40) Fg(36)

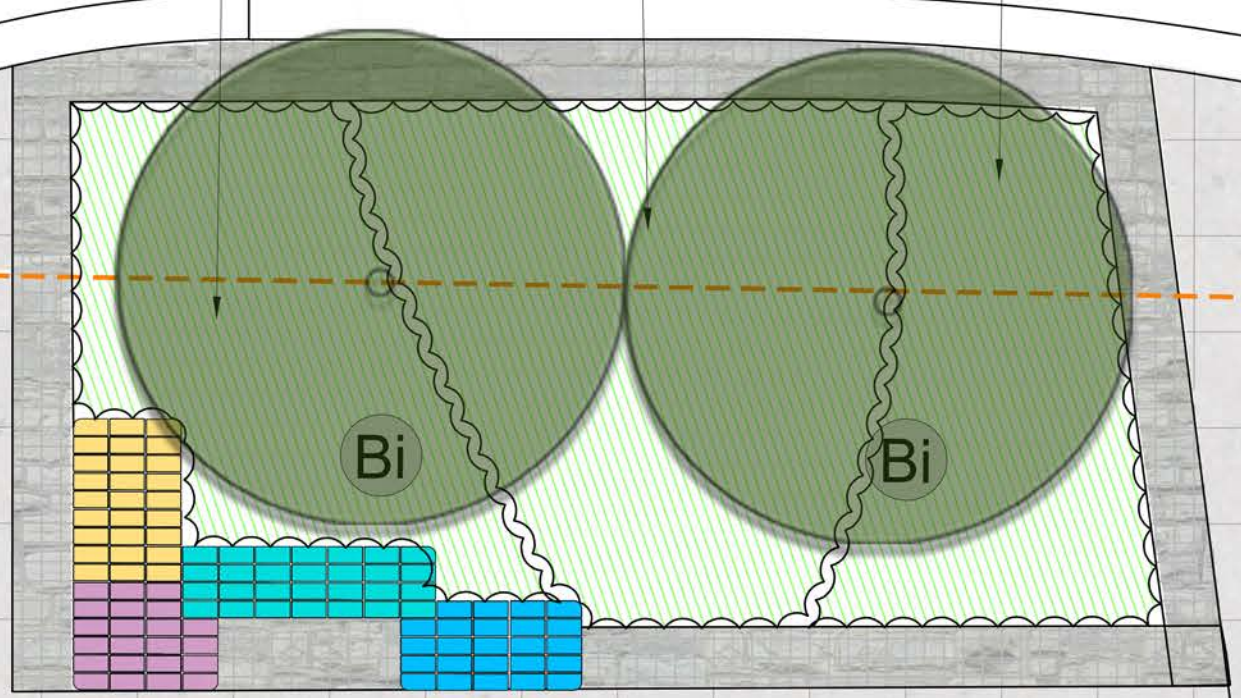

EDITHVALE MOTORS

SATPLUS

FAYE M & A

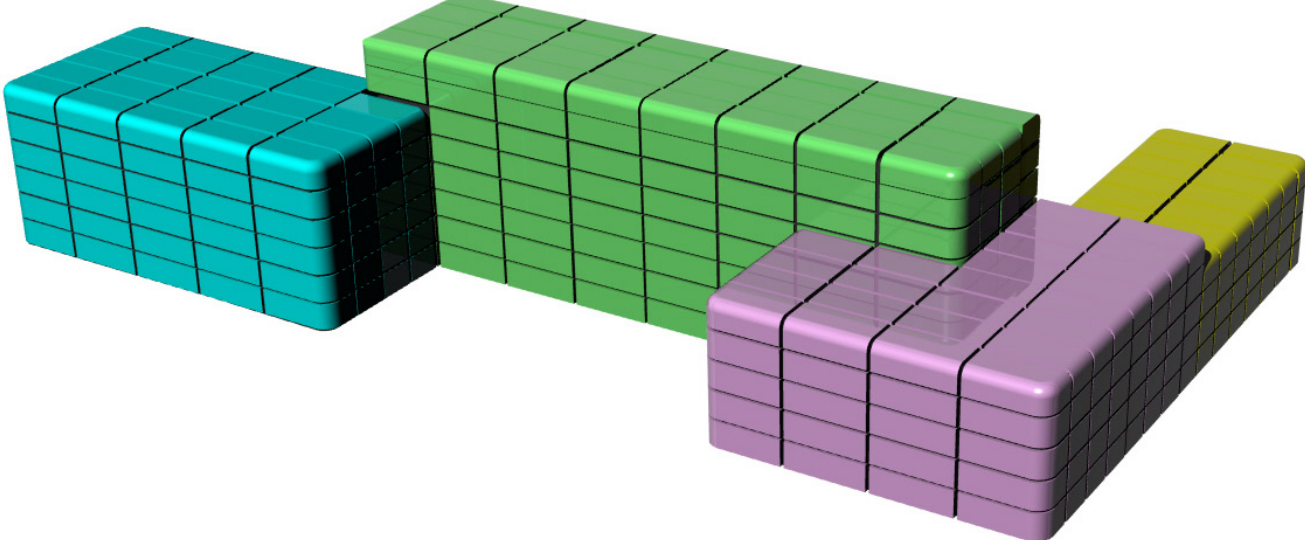


REV	DATE	DRAWN	CHECKED	DESCRIPTION
A	11.04.2024	SB	DS	PRELIMINARY

LEGEND

EXISTING TREES	GRANITE SETT PAVING, REFER DETAILS L201 & SPECIFICATION	BIKE RACKS, REFER DETAILS & SPECIFICATION	EXISTING SHOP CANOPIES	S1 GLAZED BRICK SEAT REFER DETAILS XXX & SPECIFICATION
PROPOSED TREES, REFER DETAIL XX & SPECIFICATION	SAWCUT CONCRETE PAVING, REFER DETAILS L201 & SPECIFICATION	RUBBISH BINS, REFER DETAILS & SPECIFICATION	EXISTING LIGHTING	S2 GLAZED BRICK SEAT REFER DETAILS XXX & SPECIFICATION
PROPOSED GARDEN BEDS, REFER DETAIL XX & SPECIFICATION	STAINLESS STEEL DEMARCATION MARKERS, REFER DETAIL & SPECIFICATION	CLIMBING PLANT STRUCTURE IN GARDEN BED, REFER DETAILS L202 & SPECIFICATION	EXISTING SERVICE PITS	S3 GLAZED BRICK SEAT WITH BACKREST REFER DETAILS XXX & SPECIFICATION
TURF GRASS, REFER DETAIL XX & SPECIFICATION		LINE OF EXISTING KERB		

LANDSCAPE DESIGN:
PUBLIC SPACE TEAM
 CITY OF KINGSTON
 PUBLIC SPACE TEAM
 TELEPHONE: 1300 653 356
 EMAIL: sally.barry@kingston.vic.gov.au
 ADDRESS: 43 Garden Boulevard
 DINGLEY VILLAGE 3172

ISSUED FOR	PRELIMINARY		DATE	11.04.2024
PROJECT	EDITHVALE SHOPPING STRIP REVITALISATION		SHEET NUMBER	
SET			SHEET SIZE	A1
TITLE			SCALE	1:50@ A1
STAGE	PRELIMINARY	PROJECT NUMBER	DRAWING NUMBER	L115
			REVISION NUMBER	A

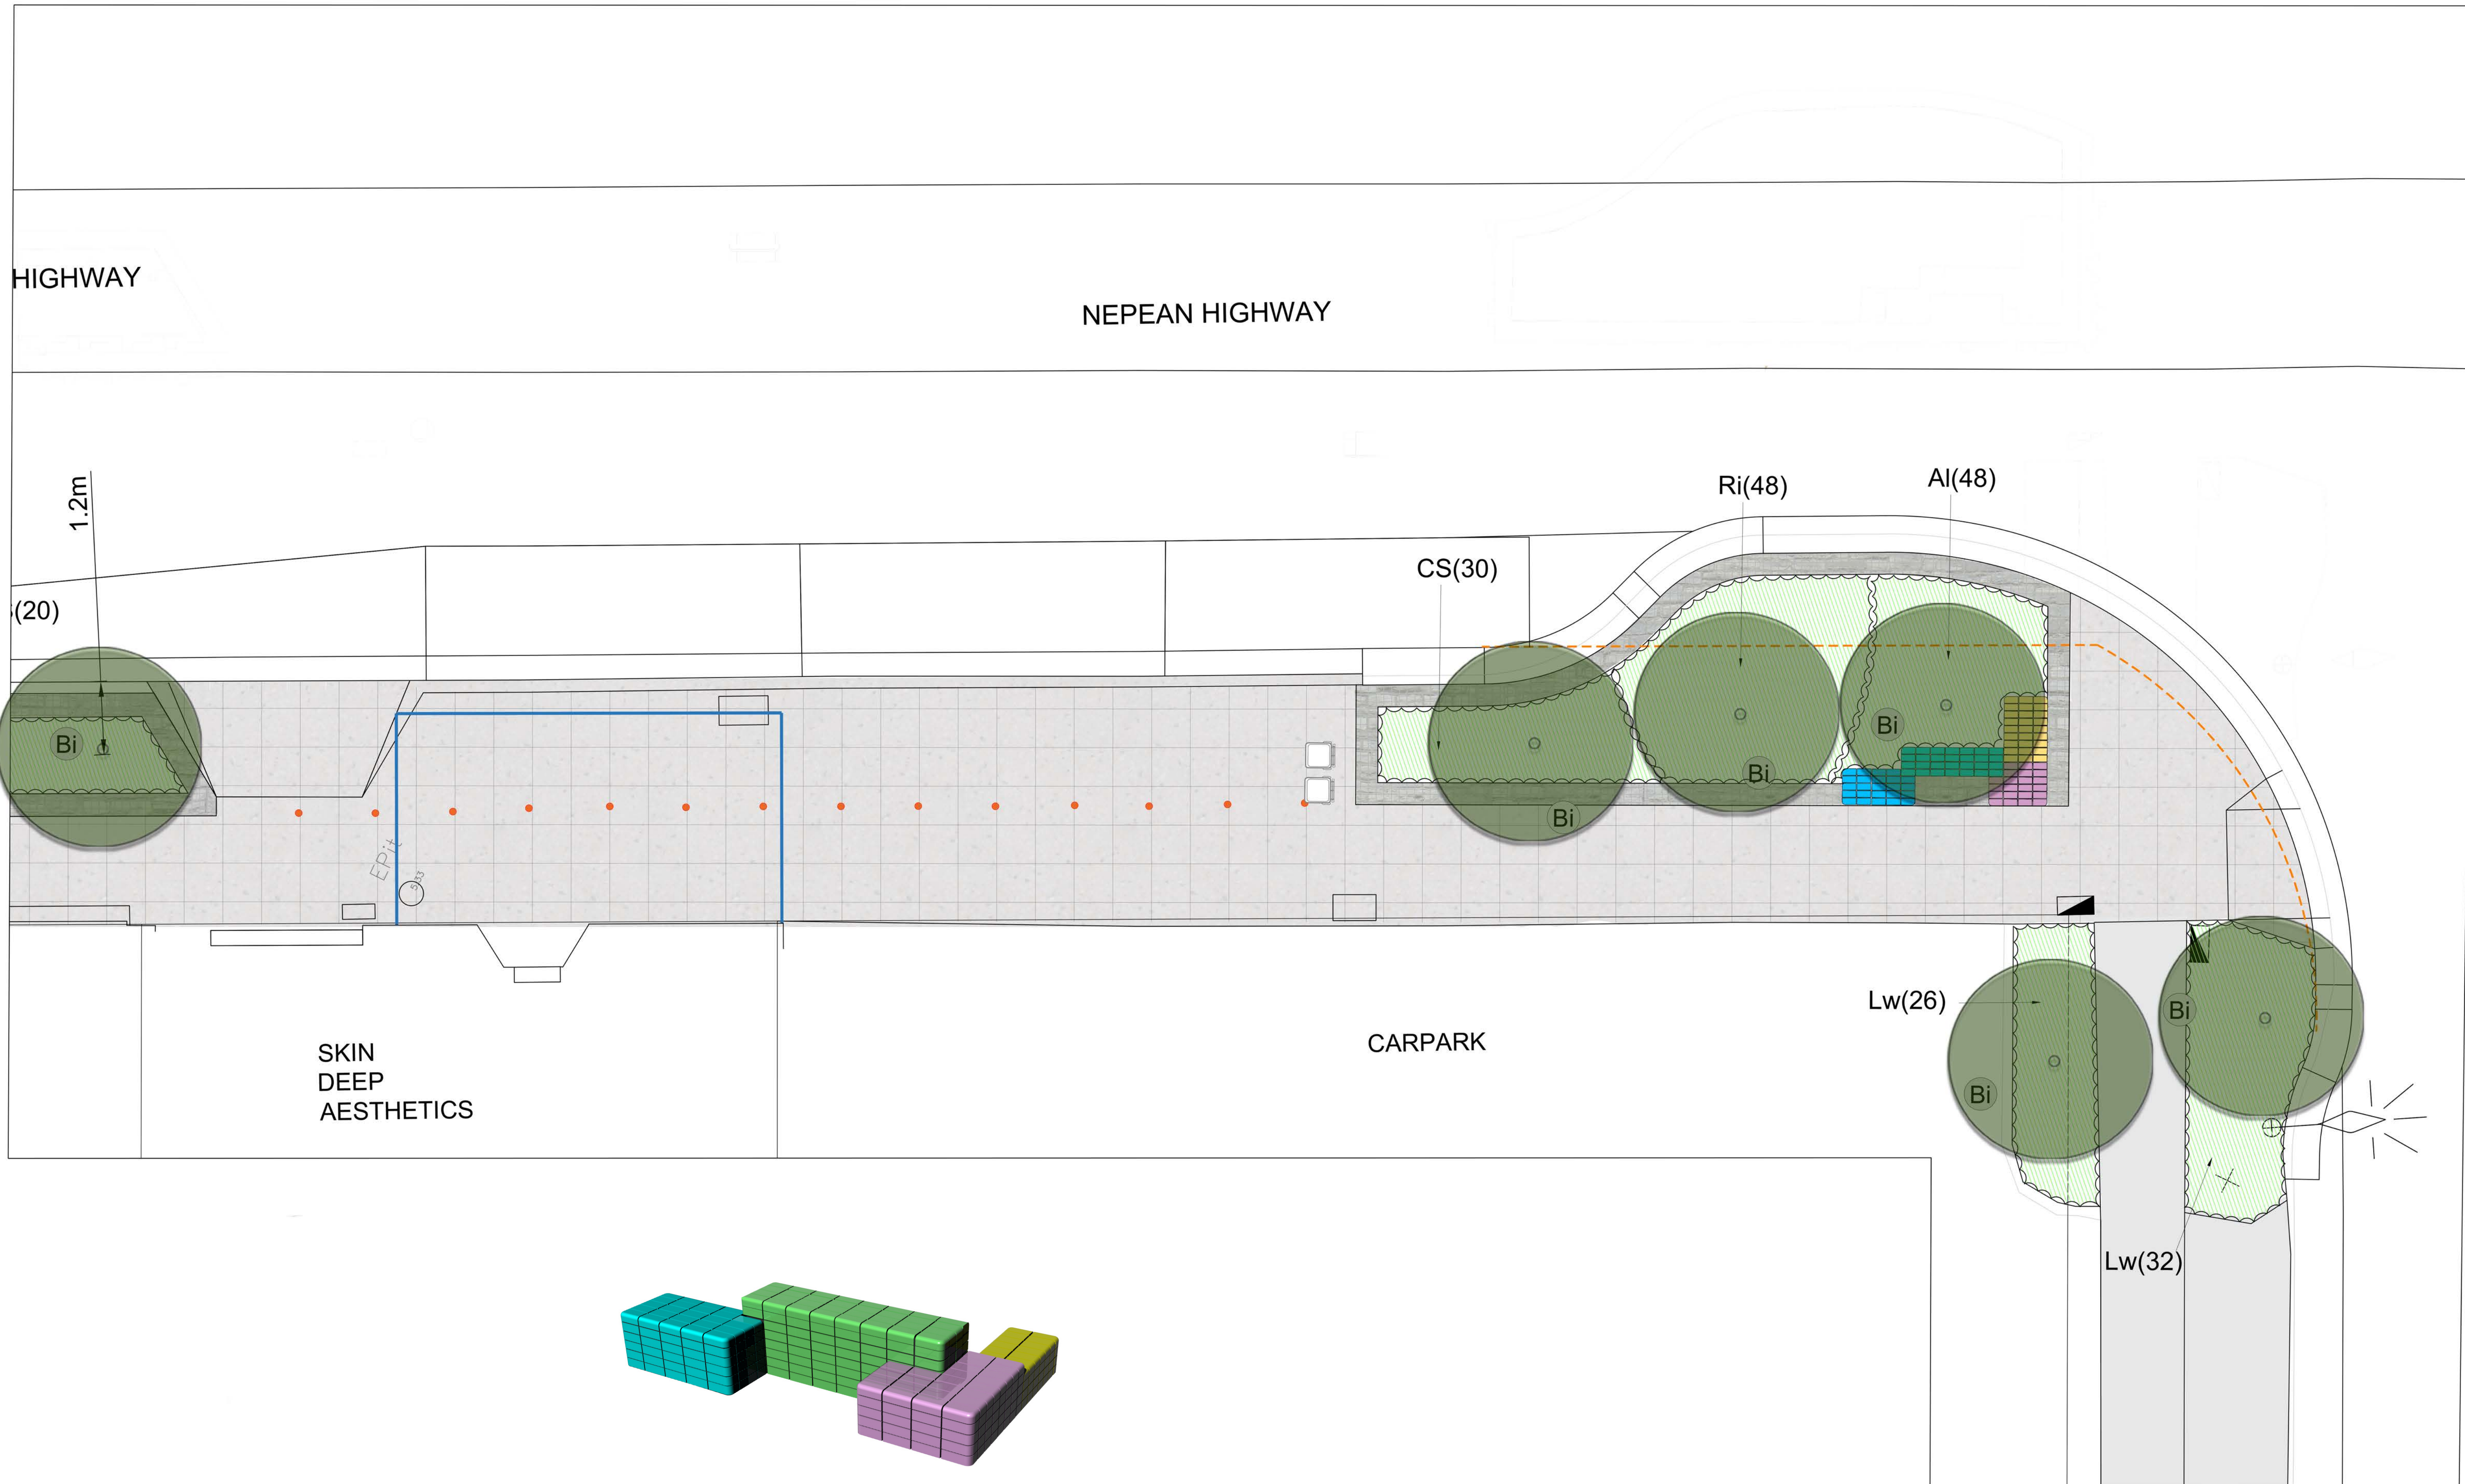

REV	DATE	DRAWN	CHECKED	DESCRIPTION
A	11.04.2024	SB	DS	PRELIMINARY


LEGEND

- EXISTING TREES
- PROPOSED TREES, REFER DETAIL XX & SPECIFICATION
- PROPOSED GARDEN BEDS, REFER DETAIL XX & SPECIFICATION
- GRANITE SETT PAVING, REFER DETAILS L201 & SPECIFICATION
- SAWCUT CONCRETE PAVING, REFER DETAILS L201 & SPECIFICATION
- TURF GRASS, REFER DETAIL XX & SPECIFICATION
- BIKE RACKS, REFER DETAILS & SPECIFICATION
- RUBBISH BINS, REFER DETAILS & SPECIFICATION
- CLIMBING PLANT STRUCTURE IN GARDEN BED, REFER DETAILS L202 & SPECIFICATION
- EXISTING SHOP CANOPIES
- EXISTING LIGHTING
- EXISTING SERVICE PITS
- LINE OF EXISTING KERB
- S1 GLAZED BRICK SEAT REFER DETAILS XXX & SPECIFICATION
- S2 GLAZED BRICK SEAT REFER DETAILS XXX & SPECIFICATION
- S3 GLAZED BRICK SEAT WITH BACKREST REFER DETAILS XXX & SPECIFICATION

LANDSCAPE DESIGN:
PUBLIC SPACE TEAM
 CITY OF KINGSTON

PUBLIC SPACE TEAM
 TELEPHONE: 1300 653 356
 EMAIL: sally.barry@kingston.vic.gov.au
 ADDRESS: 43 Garden Boulevard
 DINGLEY VILLAGE 3172

ISSUED FOR	PRELIMINARY	DATE	11.04.2024
PROJECT	EDITHVALE STREETScape UPGRADE	SHEET NUMBER	
SET		SHEET SIZE	A1
TITLE		SCALE	1:50@ A1
STAGE	PRELIMINARY	DRAWING NUMBER	L116
PROJECT NUMBER		REVISION NUMBER	A

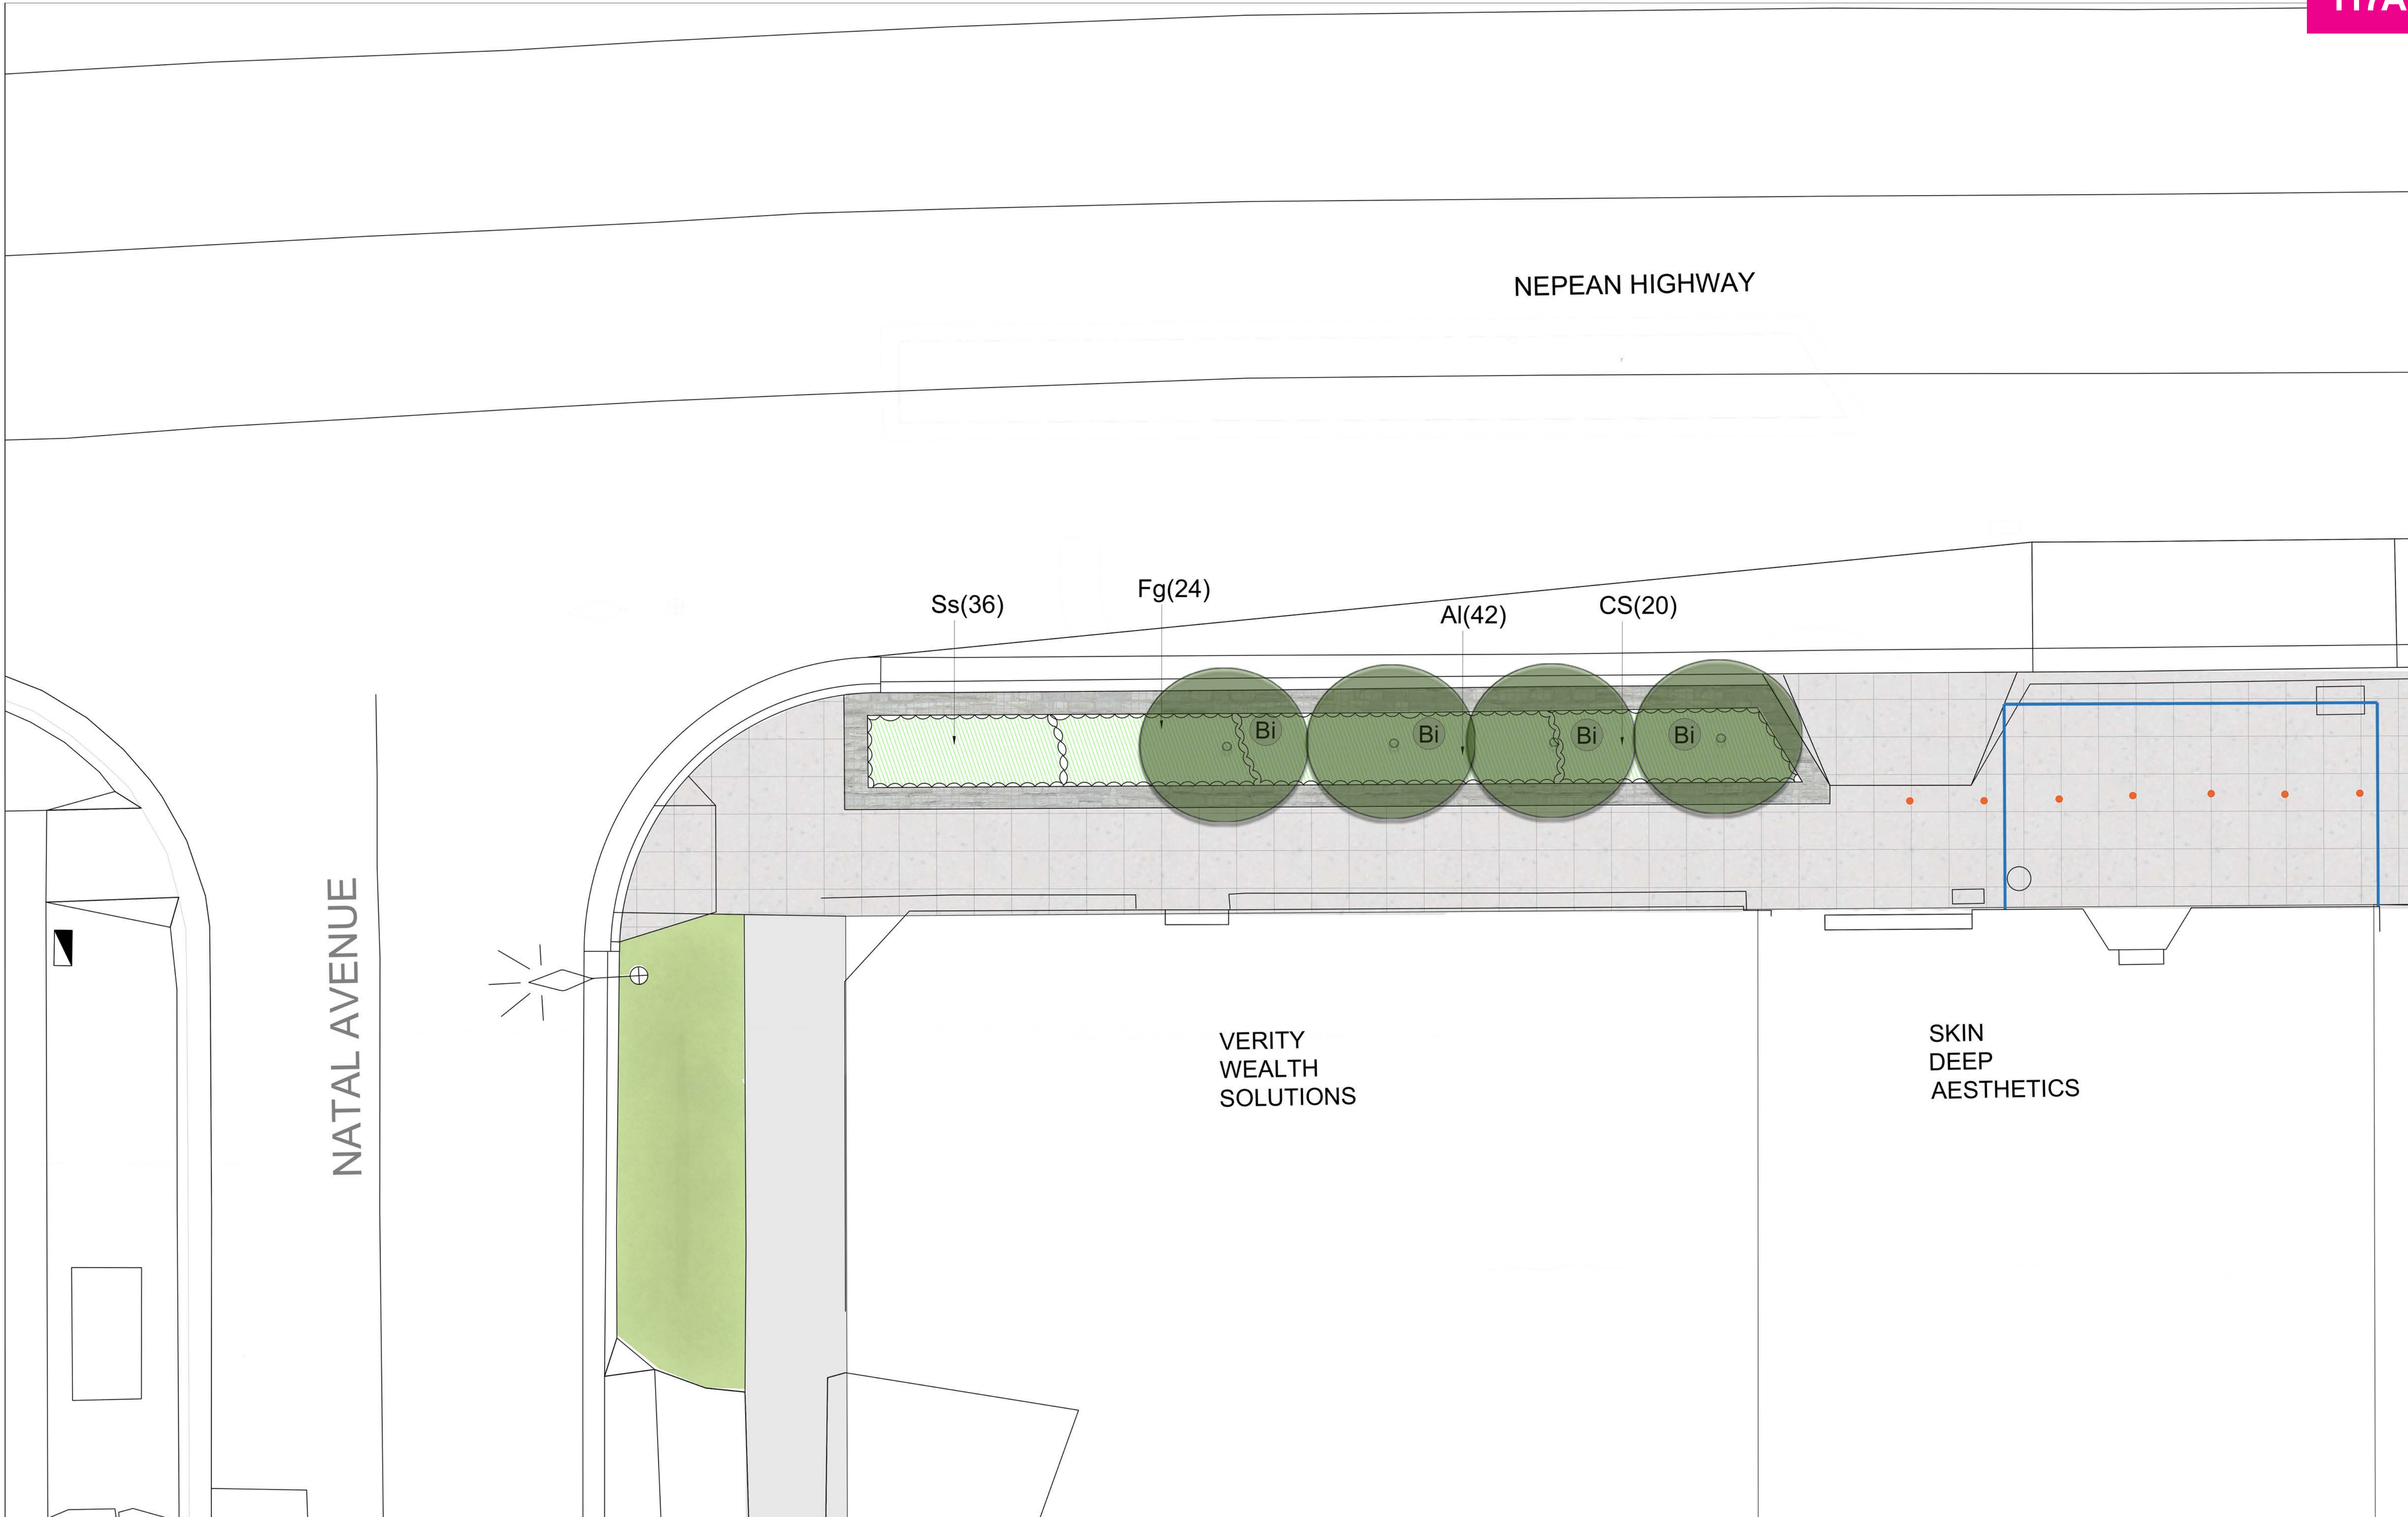

REV	DATE	DRAWN	CHECKED	DESCRIPTION
A	11.04.2024	SB	DS	PRELIMINARY

LEGEND

- EXISTING TREES
- PROPOSED TREES, REFER DETAIL XX & SPECIFICATION
- PROPOSED GARDEN BEDS, REFER DETAIL XX & SPECIFICATION
- GRANITE SETT PAVING, REFER DETAILS L201 & SPECIFICATION
- SAWCUT CONCRETE PAVING, REFER DETAILS L201 & SPECIFICATION
- STAINLESS STEEL DEMARCATION MARKERS, REFER DETAIL & SPECIFICATION
- TURF GRASS, REFER DETAIL XX & SPECIFICATION
- BIKE RACKS, REFER DETAILS & SPECIFICATION
- RUBBISH BINS, REFER DETAILS & SPECIFICATION
- CLIMBING PLANT STRUCTURE IN GARDEN BED, REFER DETAILS L202 & SPECIFICATION
- EXISTING SHOP CANOPIES
- EXISTING LIGHTING
- EXISTING SERVICE PITS
- LINE OF EXISTING KERB
- S1 GLAZED BRICK SEAT REFER DETAILS XXX & SPECIFICATION
- S2 GLAZED BRICK SEAT REFER DETAILS XXX & SPECIFICATION
- S3 GLAZED BRICK SEAT WITH BACKREST REFER DETAILS XXX & SPECIFICATION

LANDSCAPE DESIGN:
PUBLIC SPACE TEAM
 CITY OF KINGSTON

PUBLIC SPACE TEAM
 TELEPHONE: 1300 653 356
 EMAIL: sally_barry@kingston.vic.gov.au
 ADDRESS: 43 Garden Boulevard DINGLEY VILLAGE 3172

ISSUED FOR	PRELIMINARY		
PROJECT	EDITHVALE SHOPPING STRIP REVITALISATION		
DATE	11.04.2024		
SHEET NUMBER			
SET			
SHEET SIZE	A1		
TITLE			
SCALE	1:50@ A1		
STAGE	PRELIMINARY	PROJECT NUMBER	
DRAWING NUMBER	L117	REVISION NUMBER	A